
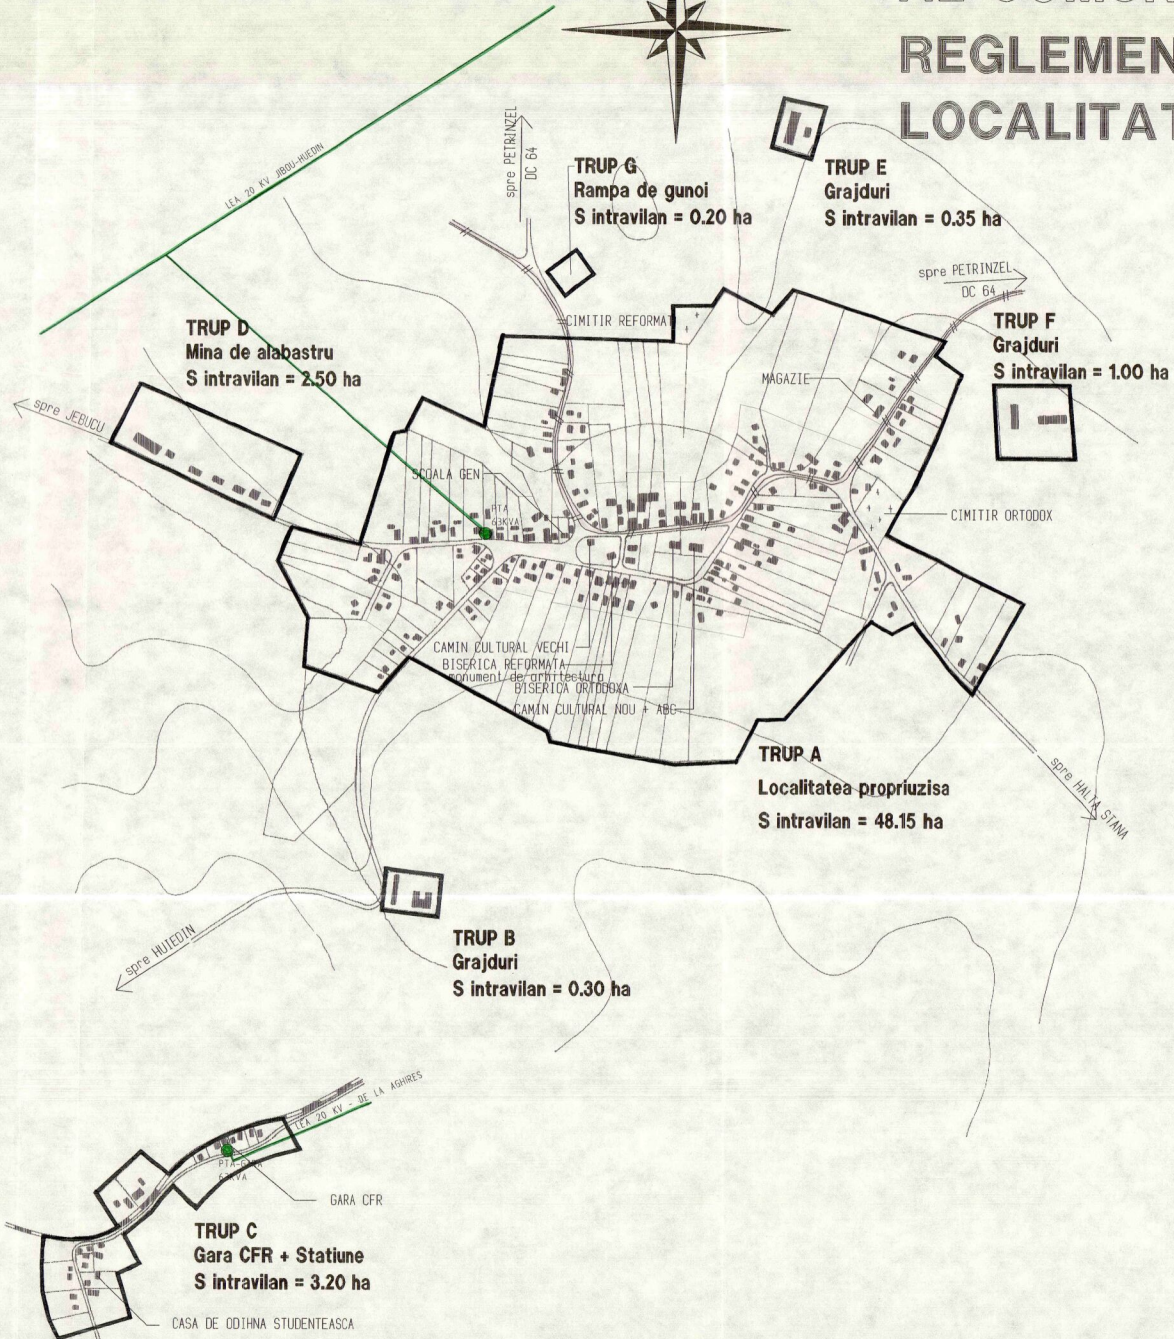


# PLAN URBANISTIC GENERAL AL COMUNEI ALMASU - judetul Salaj REGLEMENTARI ECHIPARE EDILITARA LOCALITATEA STANA

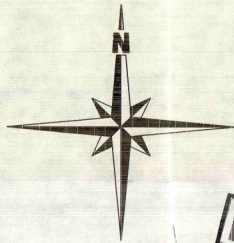

## LEGENDA

EXISTENT	PROPOS	ALIMENTARE CU ENERGIE ELECTRICA
		◆ STATIE DE TRANSFORMARE
LEA 110 KV	LEA 110 KV	○ RELETE DE DISTRIBUTIE
		◆ LINIE ELECTRICA AERIANA 110 KV
LEA 20 KV	LEA 20 KV	◆ LINIE ELECTRICA AERIANA 20 KV
		◆ LINIE ELECTRICA AERIANA 20 KV PROPUA PENTRU DEVIERE
LES 20 KV	LES 20 KV	◆ LINIE ELECTRICA SUBTERANA 20 KV
		○ POSTURI TRANSFORMARE MT/JT
		○ IN CABINA DE ZIDARIE
		○ IN CABINA METALICA
		○ AERIAN
		◆ TELECOMUNICATII
		○ CENTRALA TELEFONICA AUTOMATA
		○ RELETE DE TELECOMUNICATII
		○ MAGISTRALE CABLURI Tc SUBTERANE
		○ MAGISTRALE CABLURI Tc AERIENE
		○ CABLURI COAXIALE CATV
		○ RELEE RADIOEMISIE SI TELEEMISIE
RTV		○ CENTRALA RADIOTELEFONIE FIXA
DECT		◆ SUPRAFETE INTRODUSE IN INTRAVILAN

SCALA: 1:5000  
MIRCEA NEAJR  
198/42-8

**ART PROJECT**  
ZALAU

Beneficiar: PRIMARIA COMUNEI ALMASU

Denumirea proiectului: PLAN URBANISTIC GENERAL AL COMUNEI ALMASU - JUDETLUL SALAJ

Faza: P. U. G.

Scara: 1/5000

Data: OCT 2002

plansa 198/42-8

Pr. nr. 145/1999/2002

Calitatea	Numele	Semnatura	Scara
Director	arh. Nejur Mircea		1/5000
Proiectat	ing. Bogoly Adalbert		
Procesat	teh. Iacob Viarico		
Verificat	ing. Herczeg Coloman		

**ECHIPARE EDILITARA-ALIMENTARE CU ENERGIE ELECTRICA SI TELECOMUNICATII satul STANA**