


PUG PLAN URBANISTIC GENERAL

COMUNA MIRSID

3.31. LUCRARI EDILITARE

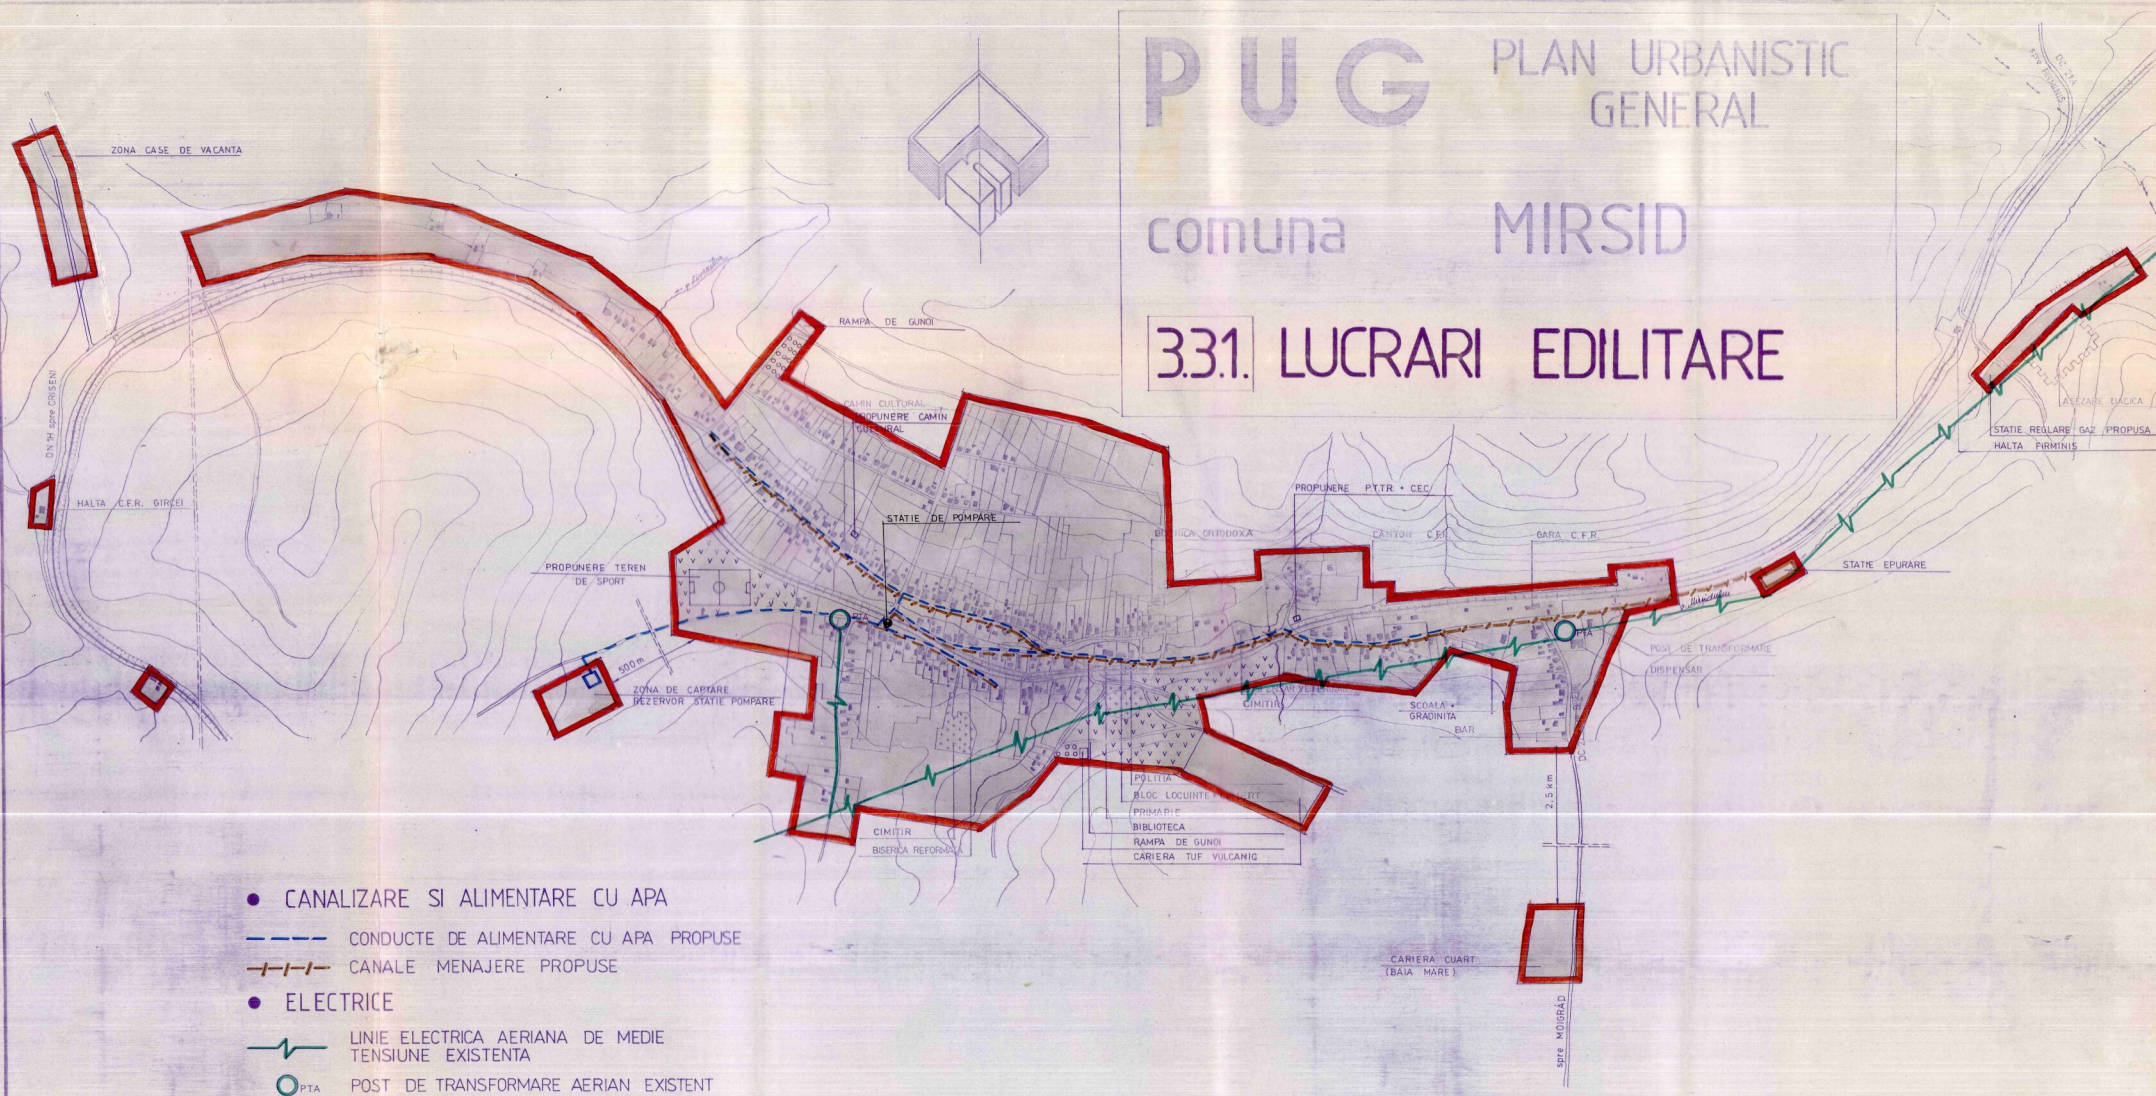

- CANALIZARE SI ALIMENTARE CU APA
- CONDUCTE DE ALIMENTARE CU APA PROPUSE
- - - CANALE MENAJERE PROPUSE
- ELECTRICE
- ⚡ LINIE ELECTRICA AERIANA DE MEDIE TENSIVNE EXISTENTA
- P.T.A. POST DE TRANSFORMARE AERIAN EXISTENT



DIRECTOR	ING HAIDUC A	<i>Haiduc</i>	BENEFICIAR	DIRECTIA DE URBANISM, AMENAJAREA TERITORIULUI SI LUCRARILOR PUBLICE CONSILIUL JUDETEAN SALAJ
SEF PROIECT	TEH KOZMA S	<i>Kozma</i>	PLAN	URBANISTIC GENERAL
S.C.	PROCONSAL SA ZALAU		SATUL	MIRSID
CALITATEA	NUMELE	SEMNESTURAREA	SCARA	FAZA - PUG
INTOCMIT	TEH BIRJAC	<i>Birjac</i>	1:5000	PR. NR. 2902/195
DESENAT	TEH BIRJAC	<i>Birjac</i>		LUCRARI EDILITARE
PR SPECIALITATE	TEH BIRJAC	<i>Birjac</i>		
VERIFICAT	ING DEAK	<i>Deak</i>		