


PUG PLAN URBANISTIC GENERAL

comuna : **SIG**
localitatea : **MAL**

REGLEMENTARI EDILITARE

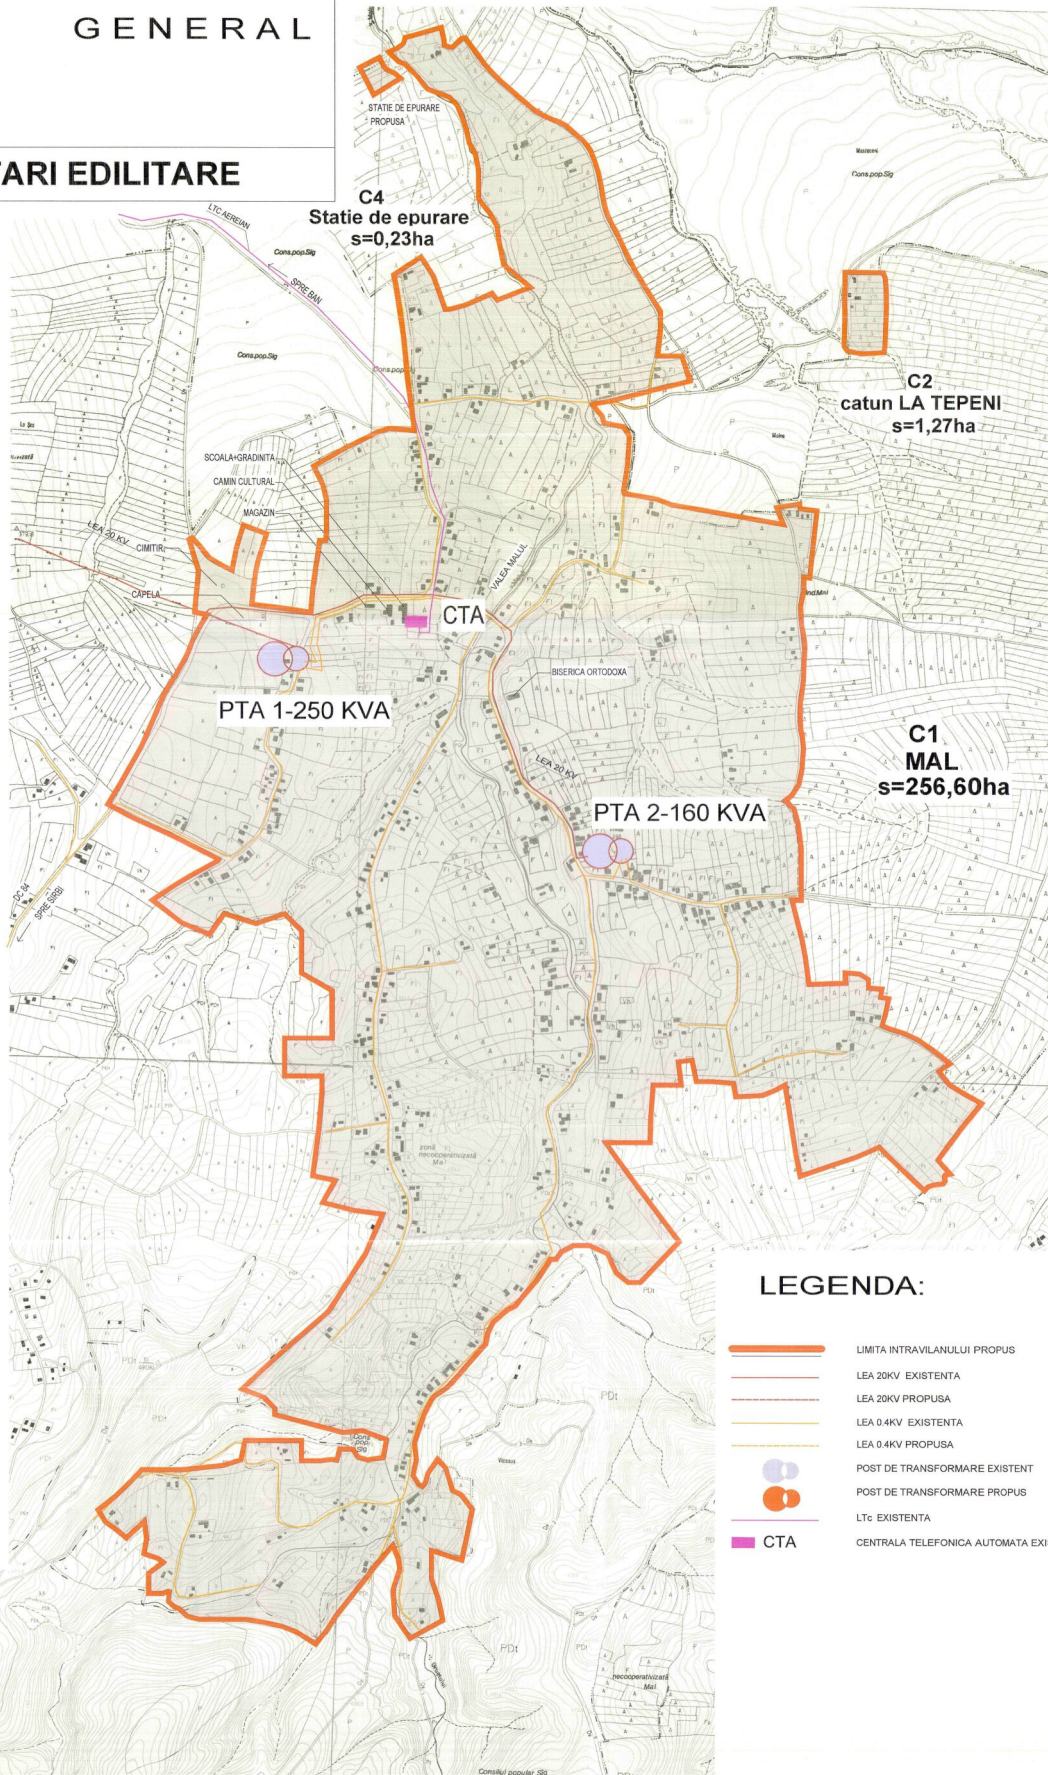

LEGENDA:

- LIMITA INTRAVILANULUI PROPUȘ
- LEA 20KV EXISTENTA
- LEA 20KV PROPUSA
- LEA 0.4KV EXISTENTA
- LEA 0.4KV PROPUSA
- POST DE TRANSFORMARE EXISTENT
- POST DE TRANSFORMARE PROPUS
- LTc EXISTENTA
- CTA
- CENTRALA TELEFONICA AUTOMATA EXISTENTA

0 200 400 600 800 1000m



		Denumirea proiectului: PLAN URBANISTIC GENERAL al comunei SIG - jud. Salaj		Nr. contract : 44/15.11.2009	
str. Parcului nr.4 tel./fax: 0260 662004-mobil 0744165317		Amplasament: judetul Salaj, comuna SIG		Nr. proiect: 00015.11.2009	
Callitatea Sef proiect Proiectat		Numele srb. Doina Nejur sing. Bagoly Adalbert		Scara: 1/5000	
Semnatura 		Denumirea obiect: PLAN URBANISTIC GENERAL REGULAMENTARI EDILITARE		Titlul planșei: Rețeaua de energie electrica și telefonie - localitatea MAL	
Data:		Data:		Pagina de nr. 1 din 1	