


# PUG PLAN URBANISTIC GENERAL


comuna : **SIG**  
localitatea : **MAL**

## REGLEMENTARI EDILITARE

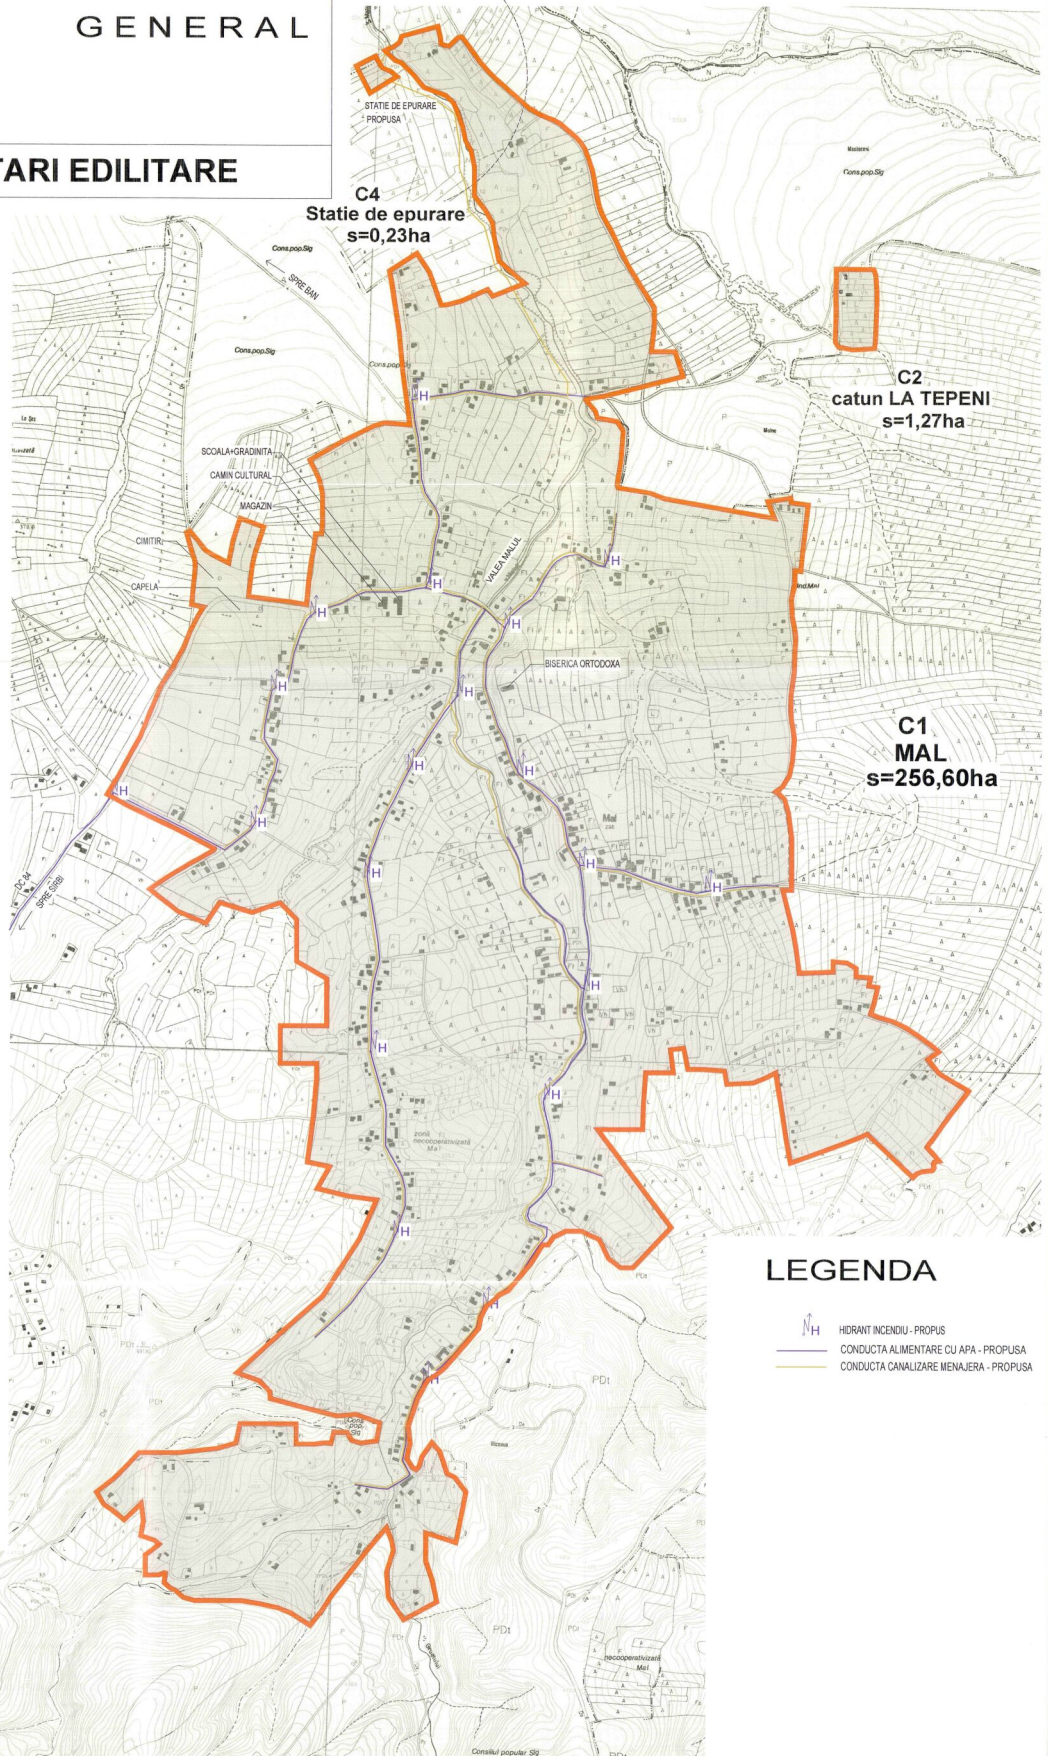

### LEGENDA

- HIDRANT INCENDIU - PROPUS
- CONDUCTA ALIMENTARE CU APA - PROPUSA
- CONDUCTA CANALIZARE MENAJERA - PROPUSA

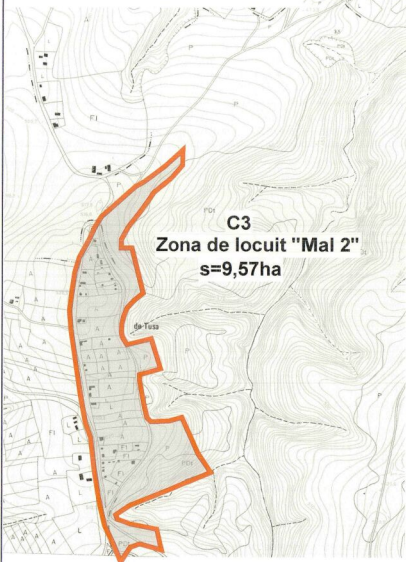

<b>ART PROJECT ZALAU</b> str. Paraului nr 4 tel/fax: 0260 662004-mobil:074416951		Denumirea proiectului: <b>PLAN URBANISTIC GENERAL</b> al comunei SIG - Jud. Salaj	Nr. contract: 4644/15.11.2006
Căminele arh. Delina Nejur		Amplasament: județul Salaj, comuna SIG	Nr. proiect: 500/15.11.2006
Șef proiect Ing. Prodan Vasile		Beneficiar: Primăria comunei SIG	Fișa de proiect: PUG
Verificat arh. Mircea Nejur		Denumire obiect: <b>PLAN URBANISTIC GENERAL</b> Titlul planșei: <b>REGLEMENTARI EDILITARE</b> Retele de apă și canalizare - localitatea MAL	Data: mai 2007
		Numărul planșei: <b>ED03</b>	