


PUG PLAN URBANISTIC GENERAL

COMUNA HOROATU CRASNEI

3.31. LUCRARI EDILITARE

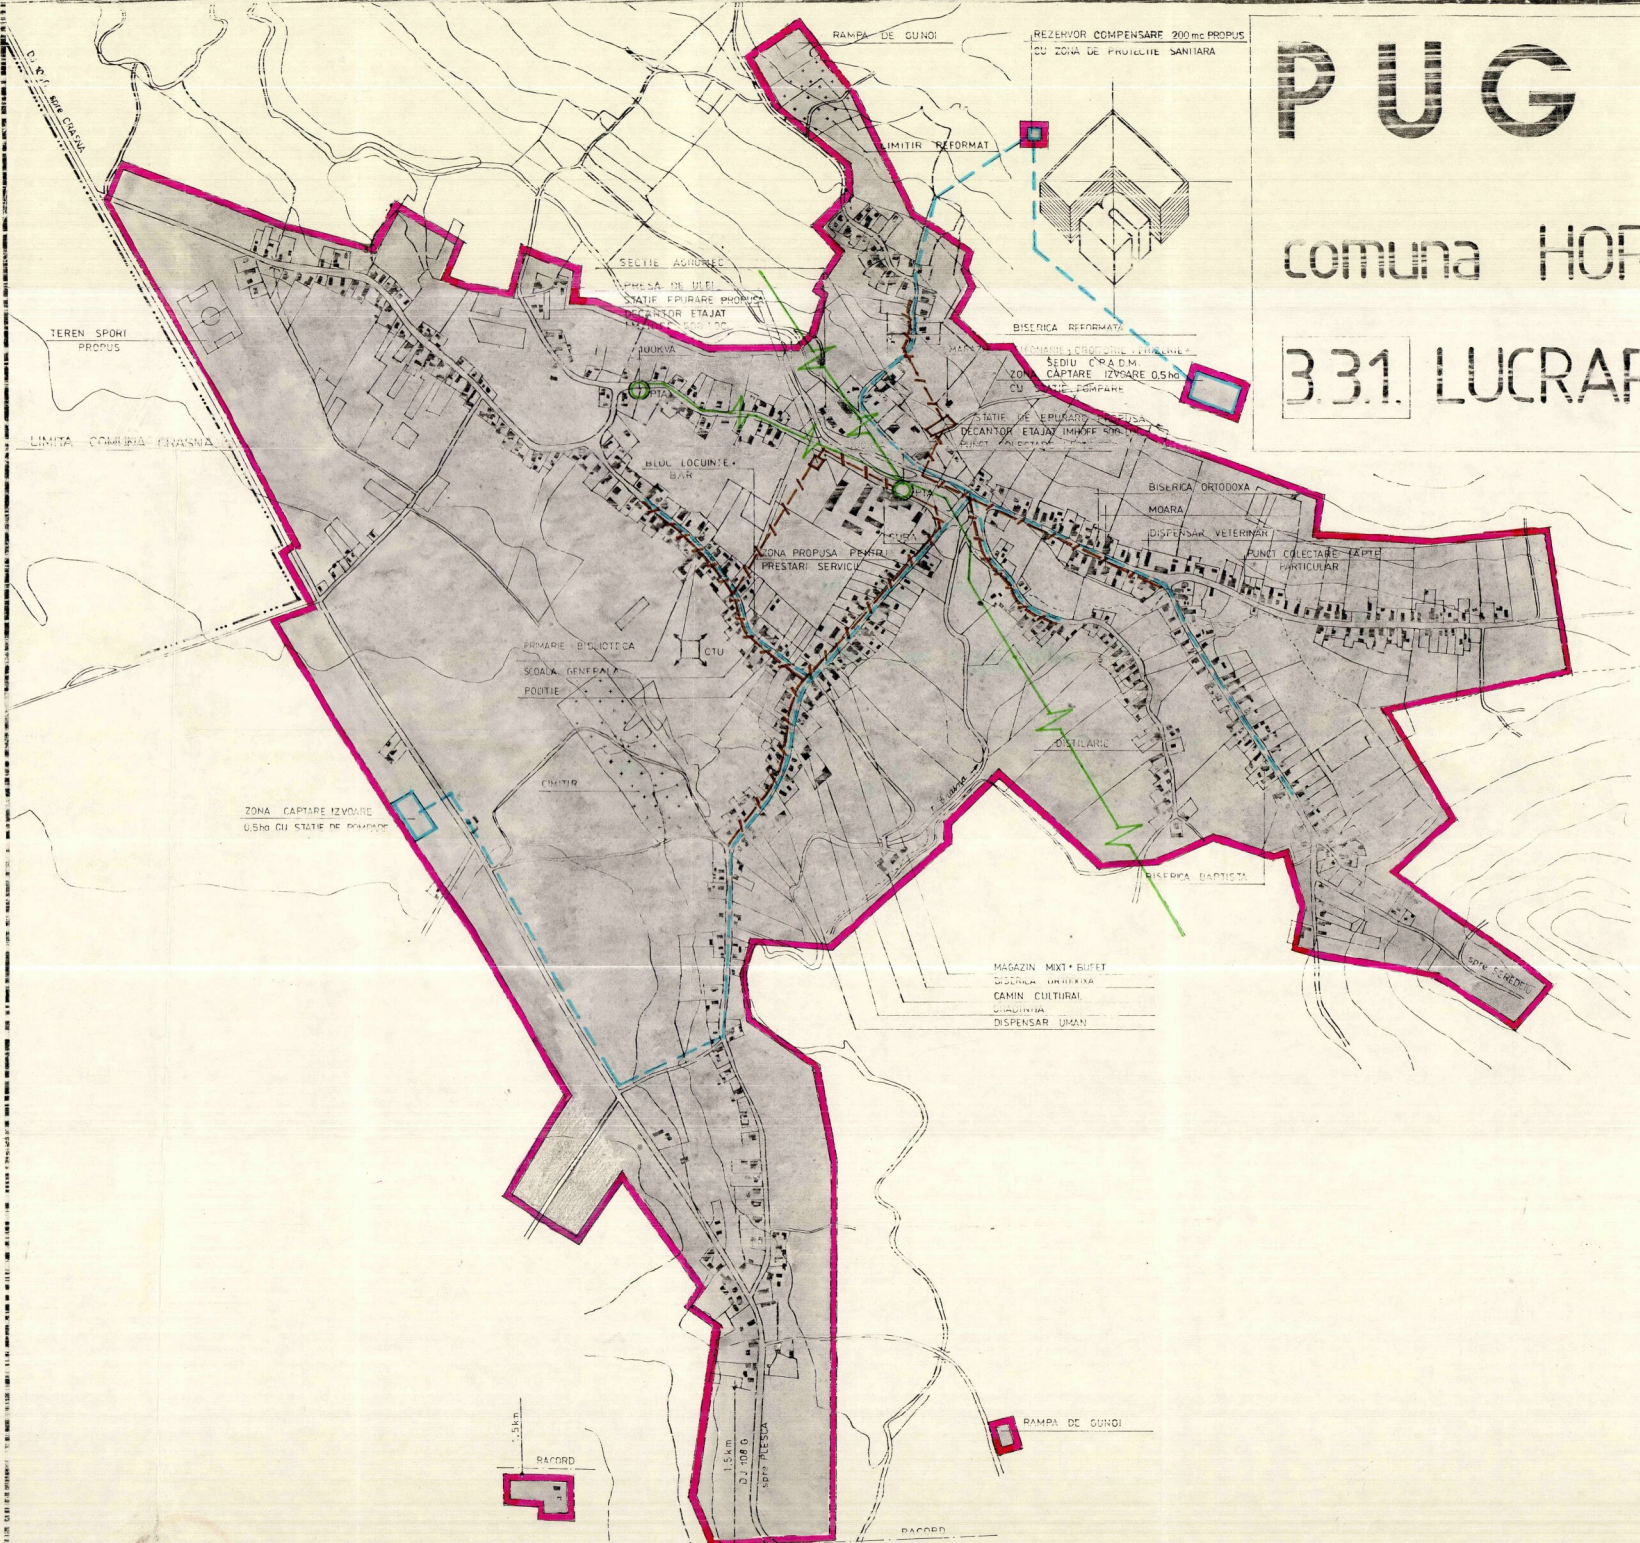

ALIMENTARE CU APA SI CANALIZARE

- CONDUCTIE DE ALIMENTARE CU APA PROPUSE
- CANALIZARE MENAJERE PROPUSE
- ELECTRICE**
- LINIE ELECTRICA AERIANA DE MEDIU TENSIUNE EXISTENTA
- POST DE TRANSFORMARE AERIAN EXISTENT
- TELEFOANE**
- CENTRALA TELEFONICA RURALA PROPUSE
- CABLU TELEFONIC AERIAN EXISTENT

AVIZAT C.T.E.I.

ING. VIRAG A.	ING. VIRAG F.	DIRECTIA DE URBANISM, AMENAJAREA TERIT. SI LUCRARI DE PUBLICE	
		JURSILUL JUDETLIAN SALAJ	
SC. PROCONSAL SA-ZALAU		PLAN URBANISTIC GENERAL SAU HOROATU CRASNEI	4
		PUG	2826/194
ING. VIRAG T.		LUCRARI TEHNICE	
ING. UERAK I.		EDILITARE	
ING. ENRE A.			
ING. UERAK I.			
ING. UERAK I.			