


PUG

PLAN URBANISTIC
GENERAL
BABENI

comuna :
localitatea :

BABENI

REGLEMENTARI EDILITARE
RETELE DE APA SI CANALIZARE

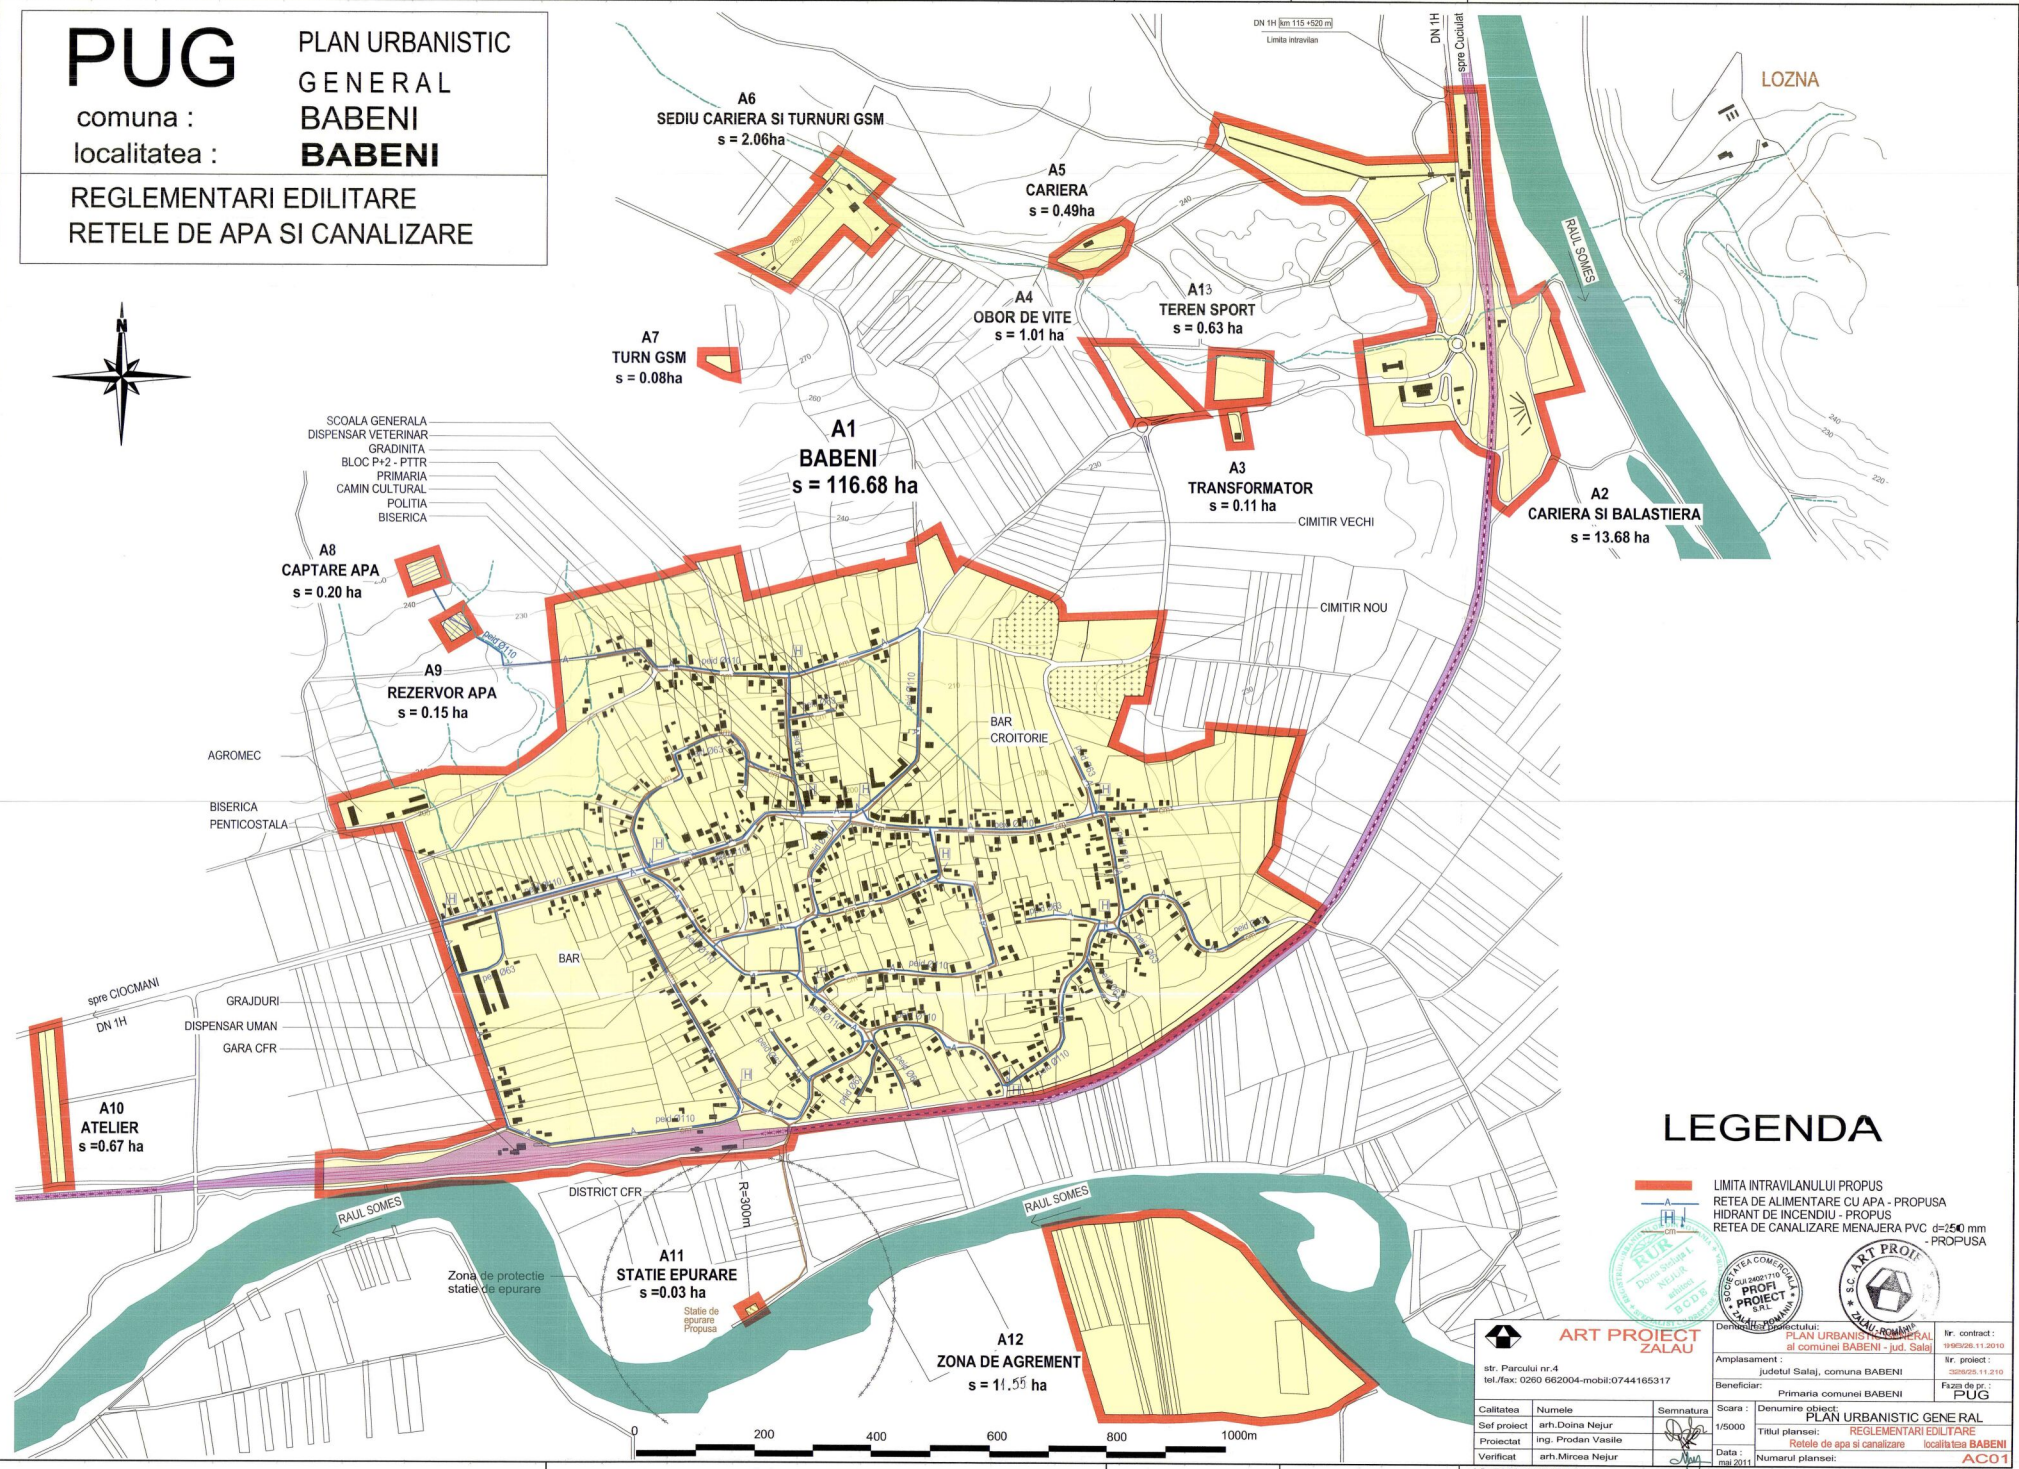

LEGENDA

- LIMITA INTRAVILANULUI PROPUS
- RETEA DE ALIMENTARE CU APA - PROPUSA
- HIDRANT DE INCENDIU - PROPUS
- RETEA DE CANALIZARE MENAJERA PVC d=200 mm - PROPUSA



		Denumire proiect: PLAN URBANISTIC GENERAL al comunei BABENI - jud. Salaj Nr. contract: 19/2010	
str. Parcul nr.4 tel./fax: 0260 662004-mobil:0744165317		Nr. proiect: 20/2010 judetul Salaj, comuna BABENI	
Beneficiar: Primaria comunei BABENI		Faza de pr.: PUG	
Calitatea: _____ Numele: _____ Sef proiect: arb. Doina Nejur Proiectat: Ing. Prodan Vasile Verificat: arb. Mirocea Nejur	Semnatura: _____ Data: mai 2011	Scara: 1/5000 Denumire proiect: PLAN URBANISTIC GENERAL Titlul plansei: REGLEMENTARI EDILITARE Retele de apa si canalizare localitatea BABENI	Numarul plansei: AC01 A/Iolan 2011