

PUG

PLAN URBANISTIC
GENERAL
BABENI
CLIT


comuna :
localitatea :

REGLEMENTARI EDILITARE
Rețele de energie electrica si telefonie



LEGENDA:

-  LEA 20KV EXISTENTA
-  LEA 20KV PROPUSA
-  LEA 0.4KV EXISTENTA
-  LEA 0.4KV PROPUSA
-  POST DE TRANSFORMARE EXISTENT
-  POST DE TRANSFORMARE PROPUS
-  LTc EXISTENTA
-  CTA
-  CENTRALA TELEFONICA AUTOMATA EXISTENTA
-  ANTENA DE TELEFONIE MOBILA

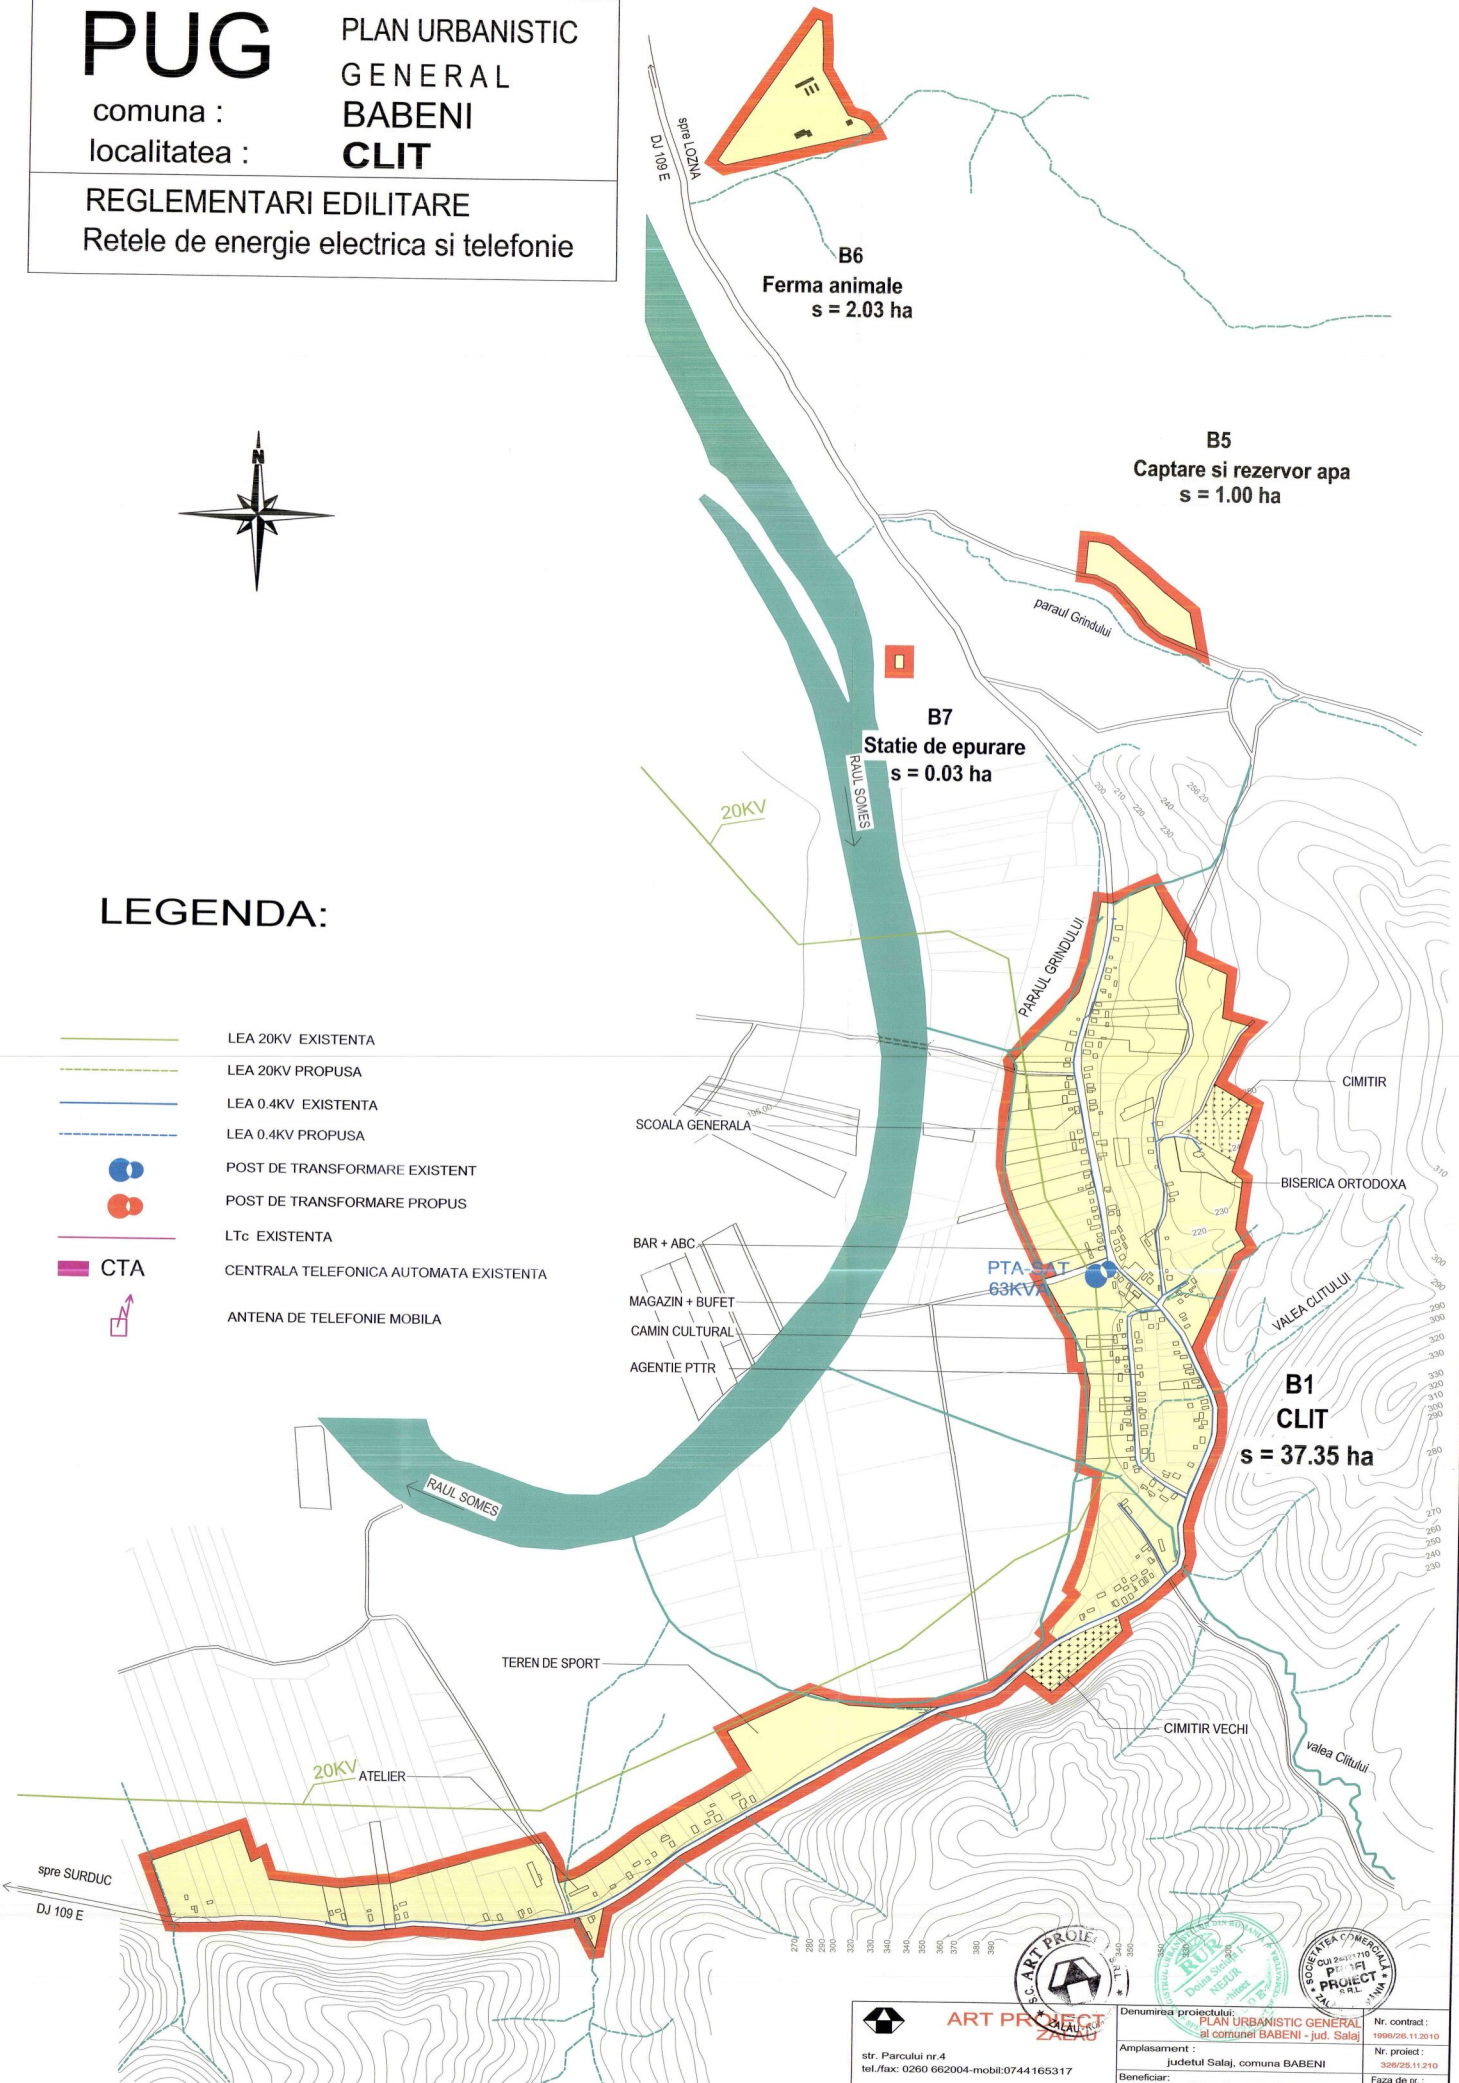

 ART PROIECT str. Parcului nr.4 tel./fax: 0260 662004-mobil:0744165317		Denumirea proiectului: PLAN URBANISTIC GENERAL al comunei BABENI - Jud. Salaj		Nr. contract: 1996/28.11.2010
		Amplasament: judetul Salaj, comuna BABENI		Nr. proiect: 328/25.11.2010
Beneficiar: Primaria comunei BABENI		Denumire obiect: PLAN URBANISTIC GENERAL		Faza de pr.: PUG
Calitatea	Numele	Semnatul	Titlul plansei: Rețele de energie electrica și telefonie localitatea CLIT	
Sef proiect	arh. Doina Nejur		Data: mart 2012	
Proiectat	ing. Bagoly Adalbert		Numarul plansei: EL02	
Verificat	arh. Mircea Nejur		Allplan 2011	