


PUG

PLAN URBANISTIC
GENERAL
BABENI
PIROSA

comuna :

localitatea :

REGLEMENTARI EDILITARE
RETELE DE APA SI CANALIZARE

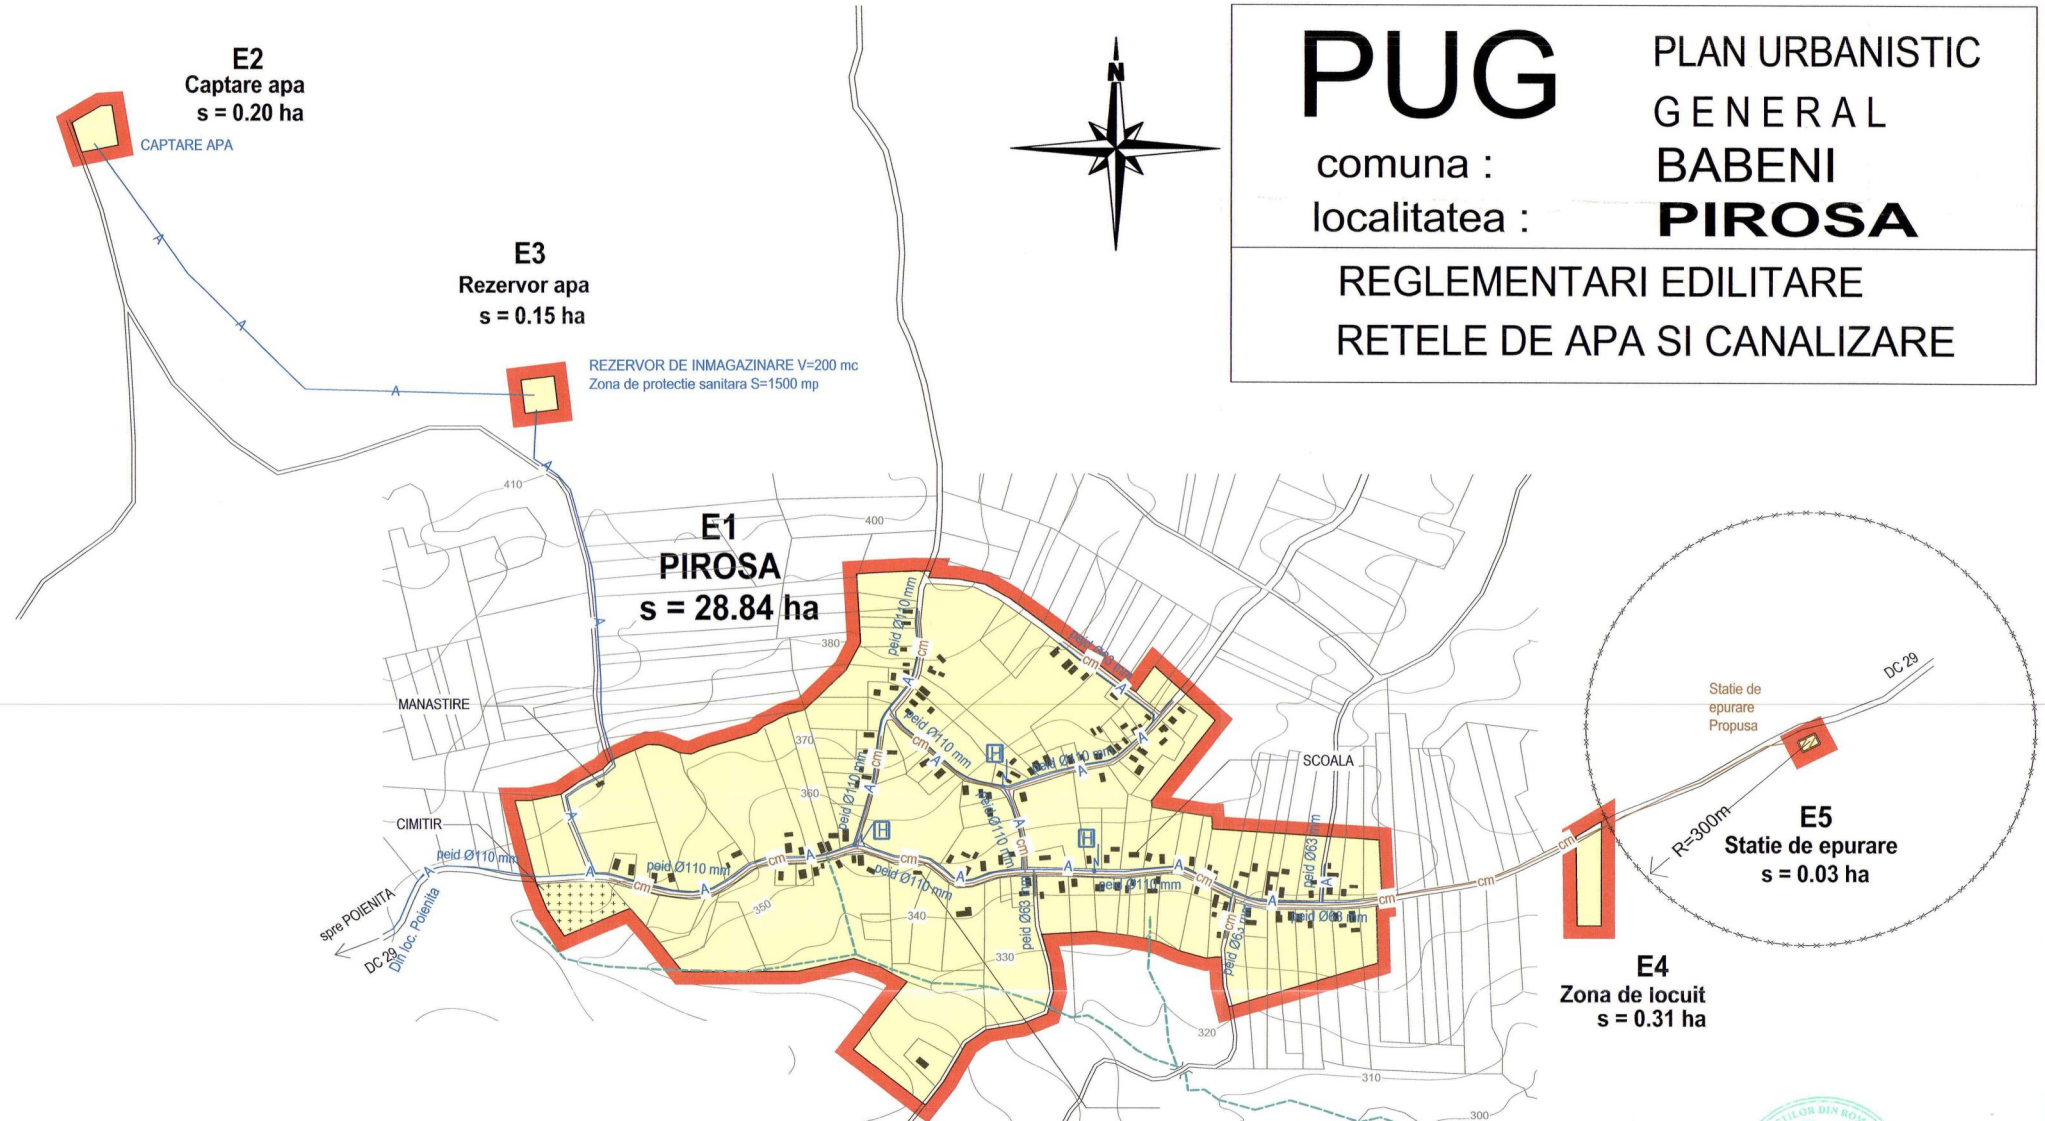

LEGENDA

- LIMITA INTRAVILANULUI PROPUȘ
- RETEA DE ALIMENTARE CU APA - PROPUSA
- HIDRANT DE INCENDIU - PROPUS
- RETEA DE CANALIZARE MENAJERA PVC / 250 mm - PROPUSA



		Scopul proiectului: PLAN URBANISTIC GENERAL al comunei BABENI - jud. Salaj		Nr. contract : 1996/26.11.2010
str. Parcului nr.4 tel./fax : 0260 662004-mobil:0744165317		Amplasament : judetul Salaj, comuna BABENI		Nr. proiect : 326/25.11.2010
Beneficiar: Primaria comunei BABENI		Faza de pr. : PUG		Denumire obiect: PLAN URBANISTIC GENERAL
Calitatea Sef proiect Proiectat Verificat	Numele arh.Doina Nejur ing. Prodan Vasile arh.Mircea Nejur	Semnatura 	Scara : 1/5000 Data : mart.2012	Titlul planșei: REGLEMENTARI EDILITARE Rețele de apă și canalizare localitatea PIROSA
h/l= 351 / 501 (0.18mp)			Numarul planșei: AC05	Allplan 2011