


PUG PLAN URBANISTIC GENERAL

comuna : BOGHIS
 localitatile : BOGHIS si BOZIES

Retele de alimentare cu energie
 electrica si telefonie

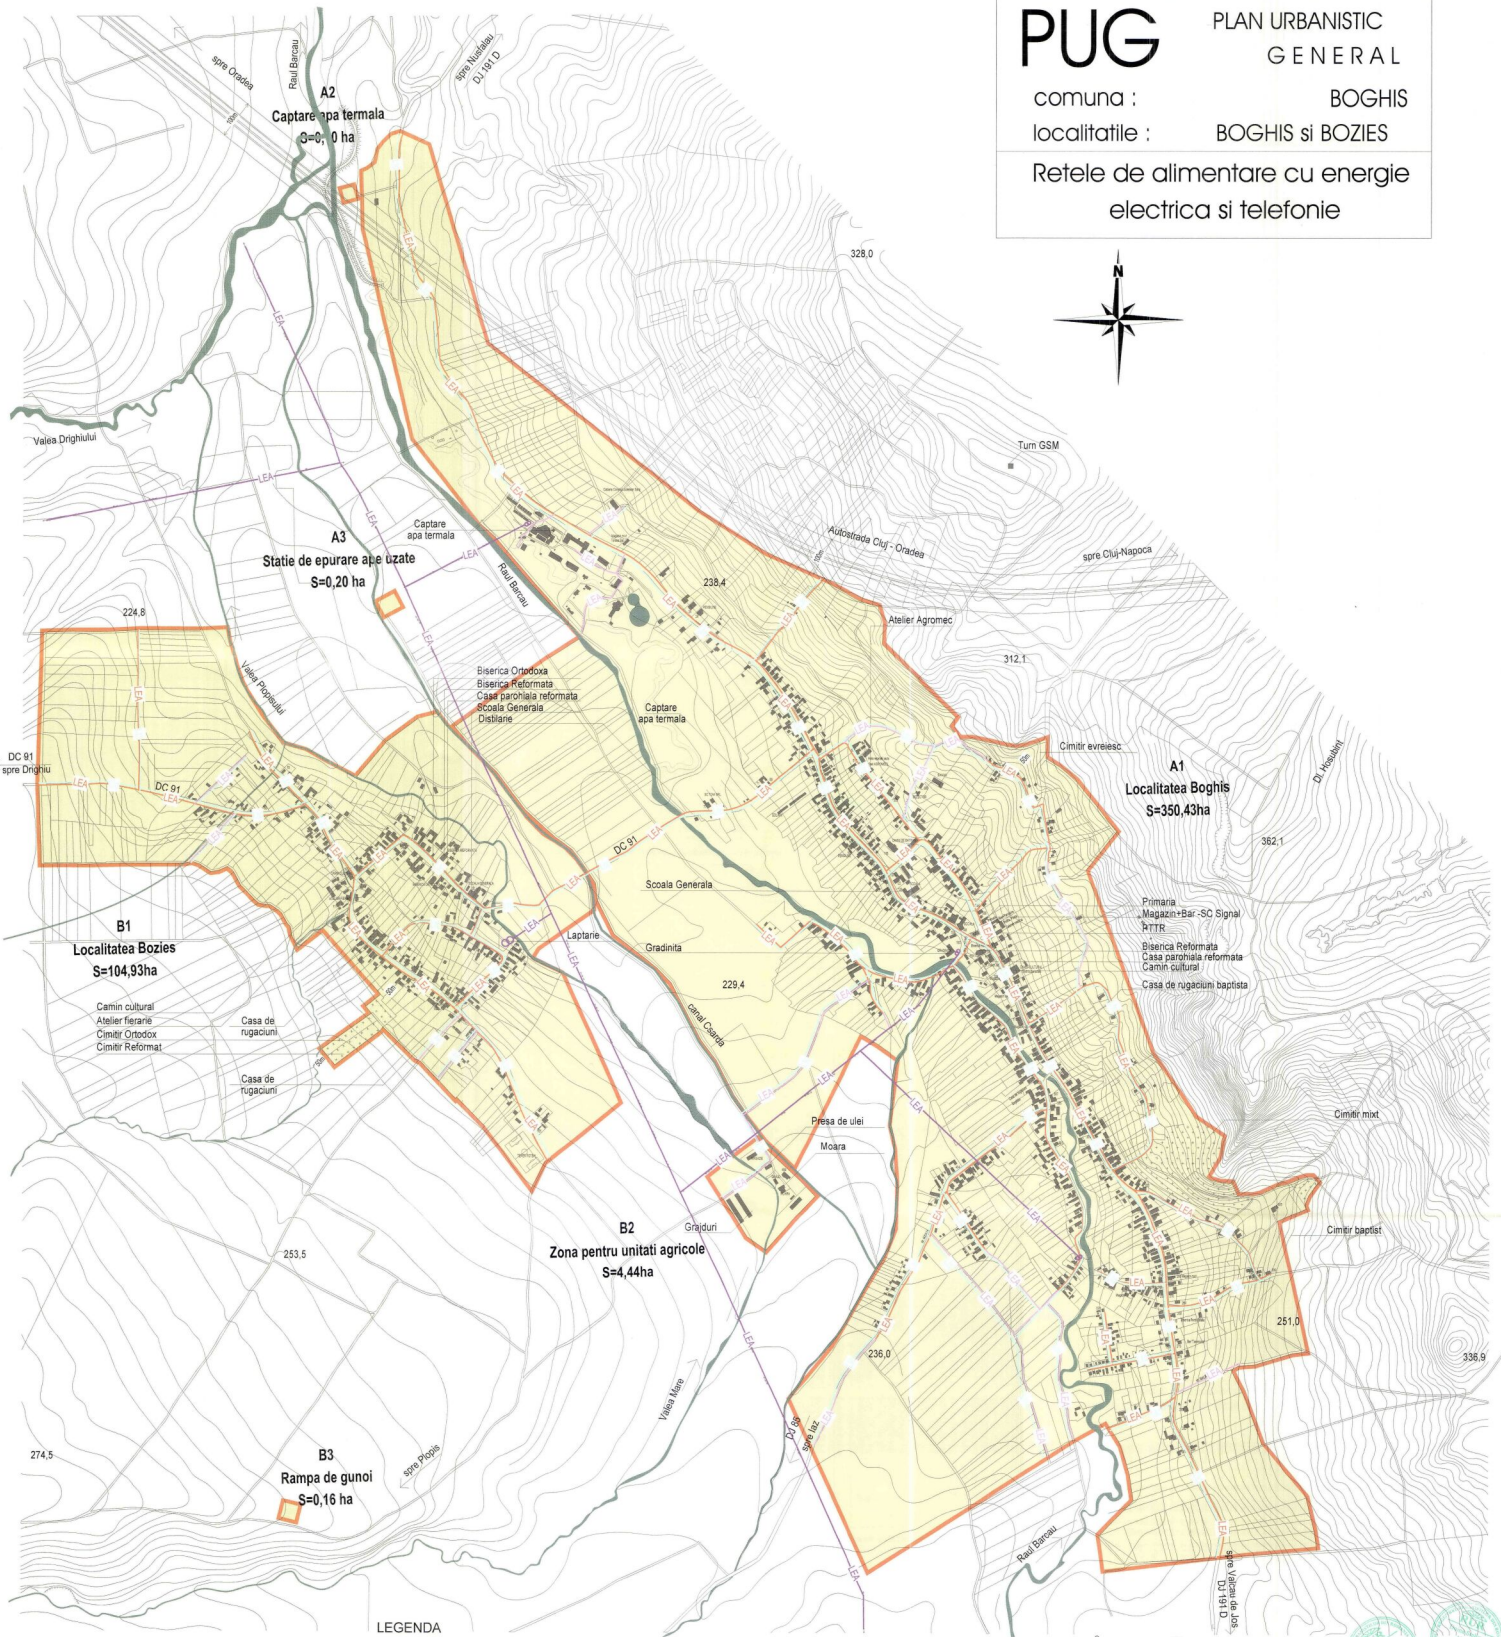

LEGENDA

- RETELE ELECTRICE
- LEA — LINIE ELECTRICA AERIANA 20KV EXISTENT
 - LEA — LINIE ELECTRICA AERIANA 0.4KV EXISTENTA
 - LEA — LINIE ELECTRICA AERIANA 0.4KV PROPUISA
 - POST DE TRANSFORMARE 20/0.4KV EXISTENTA
 - CABLU DE TELEFONIE URBANA EXISTENT



		COMUNA BOGHIS LOCALITATEA BOGHIS - JUI. SAU PLAN URBANISTIC GENERAL REZOLUTIA NR. 1/2010	
Nr. proiect: 100/2010 Data: 2010	Nr. proiect: 100/2010 Data: 2010	Titlu plan: REZOLUTIA NR. 1/2010 Tipul plan: PLAN URBANISTIC GENERAL Scara: 1:10000 Data: 2010	Nr. proiect: 100/2010 Data: 2010