

# PUG PLAN URBANISTIC GENERAL


comuna : DOBRIN  
localitatea : DOBA

## REGLEMENTARI EDILITARE



### LEGENDA:

-  LIMITA INTRAVILANULUI PROPUȘ
-  LEA 20KV EXISTENTA
-  LEA 20KV PROPUSA
-  LEA 0.4KV EXISTENTA
-  LEA 0.4KV PROPUSA
-  POST DE TRANSFORMARE EXISTENT
-  POST DE TRANSFORMARE PROPUȘ
-  LTc EXISTENTA
-  CT A CENTRALA TELEFONICA AUTOMATA EXISTENTA

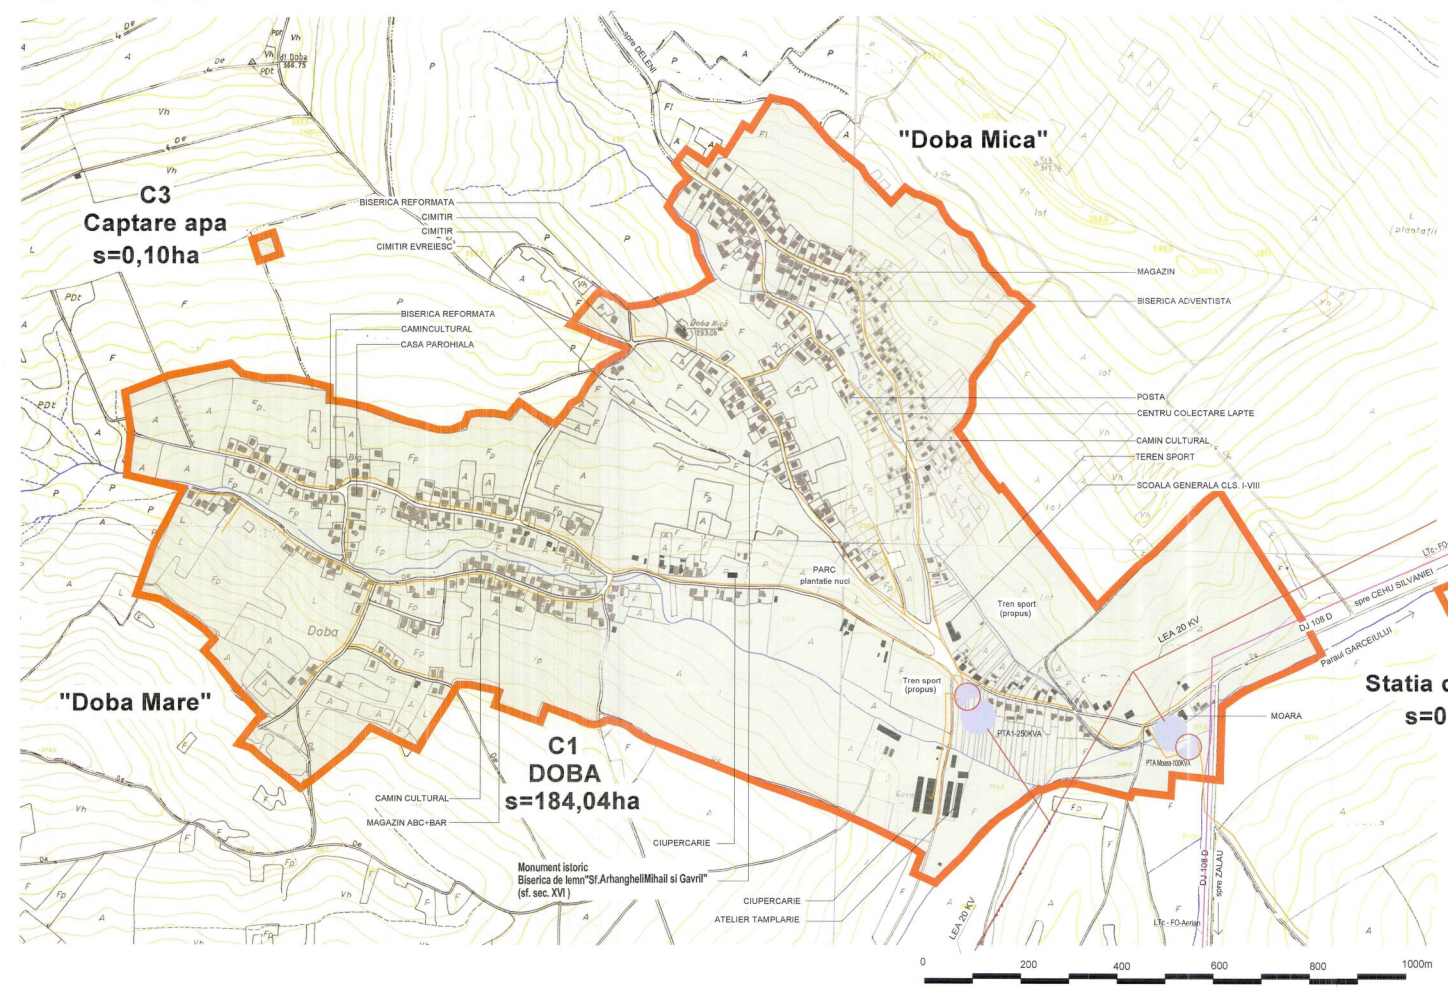

 str. Piarului nr.4 tel./fax: 0260.662204-mobil:0744165317		Denumirea proiectului: PLAN URBANISTIC GENERAL al comunei DOBRIN - jud. Salaj		Nr. contract: 2004/12.2008	
		Amplasament: judetului Salaj, comuna DOBRIN		Nr. proiect: 2004/12.2008	
Beneficiar: Primaria comunei DOBRIN		Pagina nr. 1 din 1		Tipul proiectului: PUG	
Scara: 1/5000		Denumirea obiectului: PLAN URBANISTIC GENERAL			
Set proiect: arh. Doina Najur		Titlul planului: Retea de energie electrica si telefonie			
Proiectat: ing. Bagoly Adalbert		Data: mai 2007			
Verificat: arh. Mirosin Najur		Numarul planului: ED 001			