


PUG PLAN URBANISTIC GENERAL

comuna : DOBRIN
localitatea : NAIMON

REGLEMENTARI EDILITARE

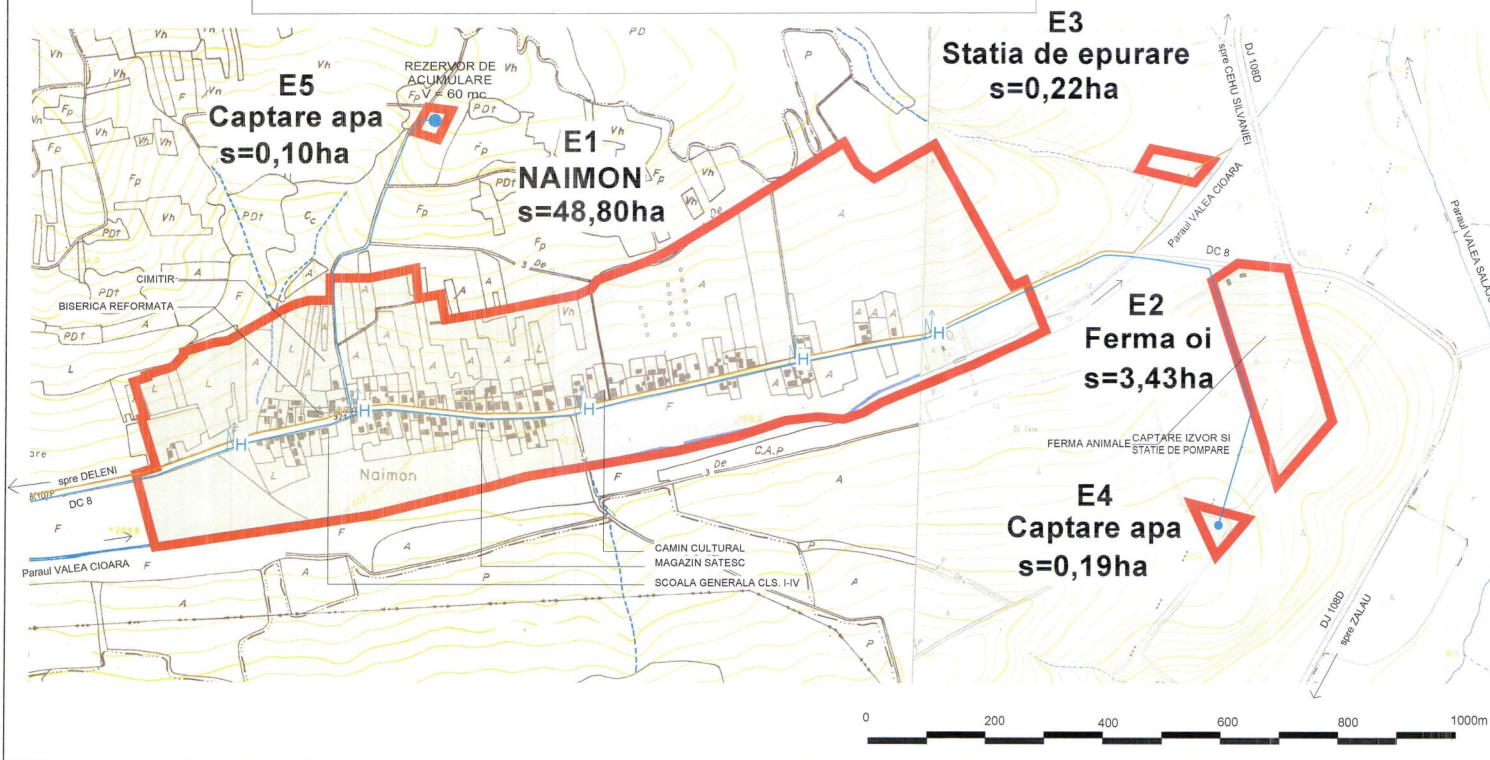

LEGENDA

- CONDUCTA ALIMENTARE CU APA - PROPUSA
- CONDUCTA CANALIZARE MENAJERA - PROPUSA
- STATIE DE POMPARE APE UZATE MENAJERE - PROPUSA
- HIDRANT INCENDIU - PROPUS



		Denumirea proiectului: PLAN URBANISTIC GENERAL al comunei DOBRIN - jud. Salaj		Nr. contract: 294/14.12.2005
str. Parcului nr.4 tel./fax: 0260 662004-mob: 0744 965317		Amplasament: judetul Salaj, comuna DOBRIN		Nr. proiect: 294/14.12.2005
Calitatea: _____ Numele: _____ Semnatura: _____		Beneficiar: Primaria comunei DOBRIN		Faza de pr.: PUG
Sef proiect: arh. Doina Nejur	Proiectat: ing. Prodan Vasile	Scara: 1/5000	Denumire obiect: PLAN URBANISTIC GENERAL	
Verificat: arh. Mircea Nejur	Data: mai 2007	Titlu planse: Retele de apa si canalizare localitatea NAIMON		Numarul planse: EDO4