
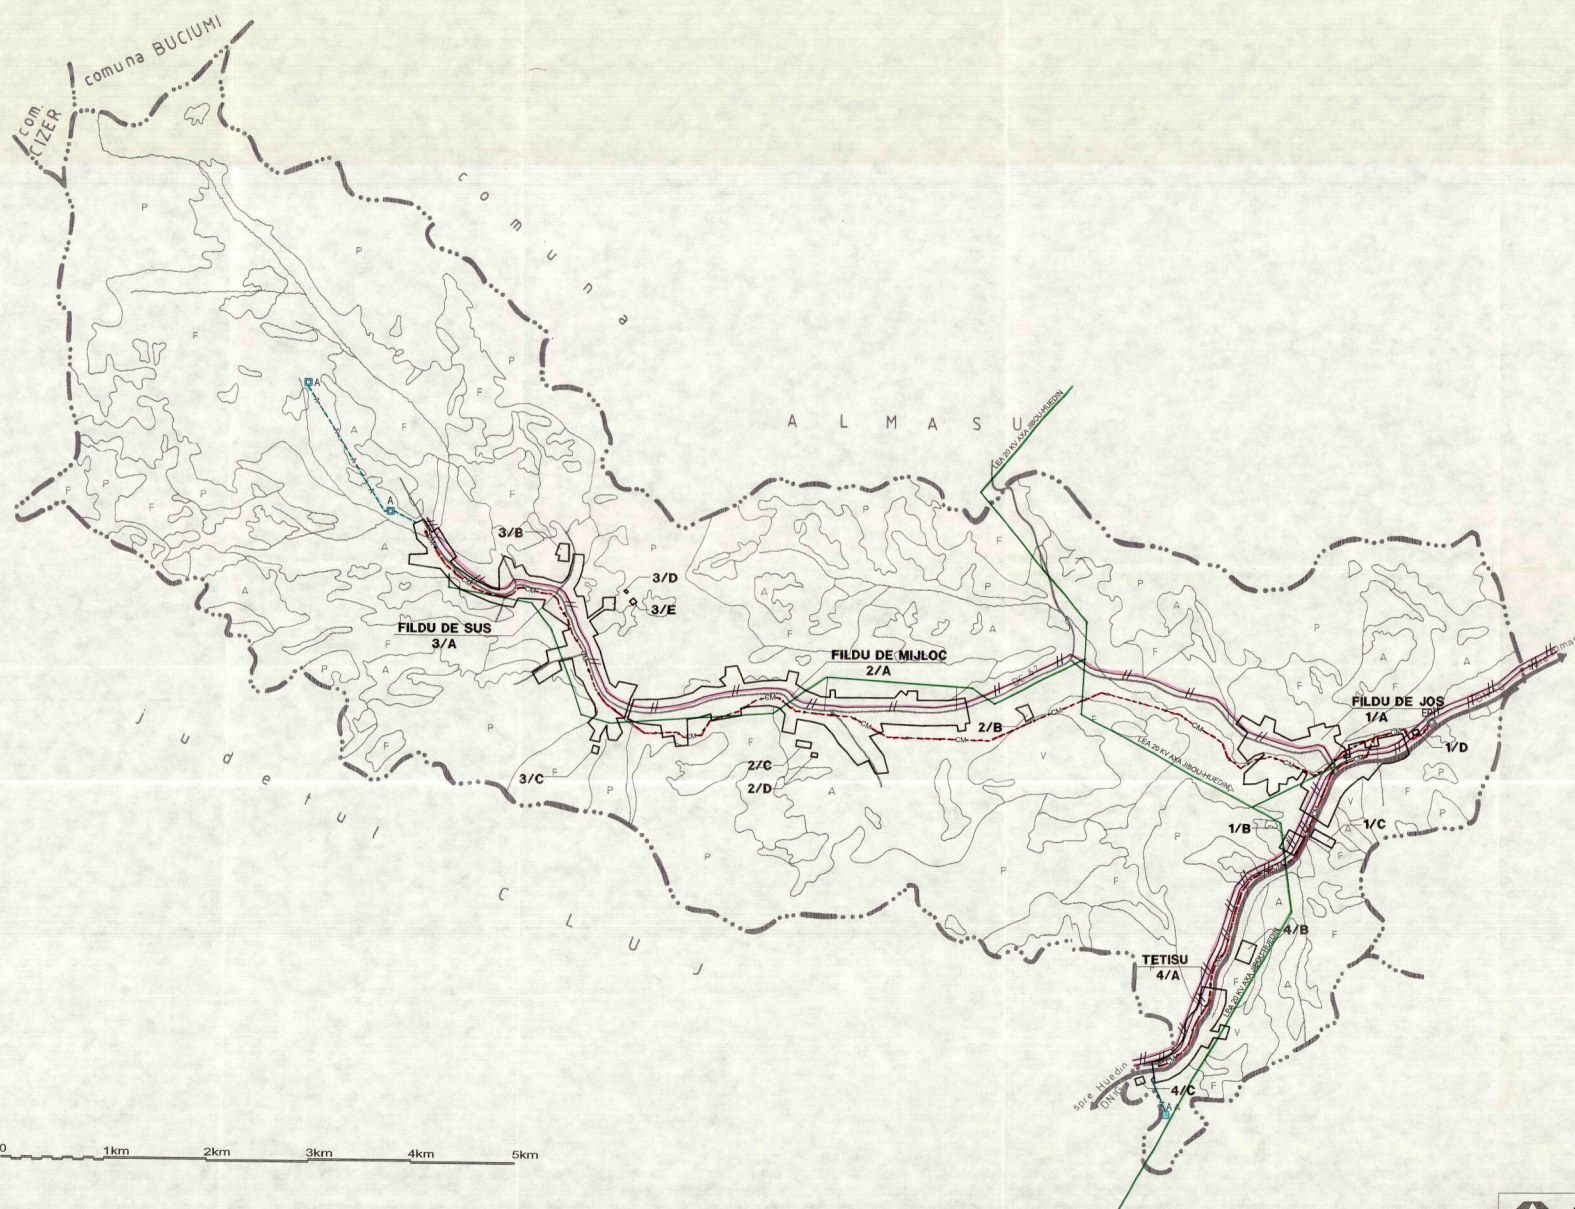


# PLAN URBANISTIC GENERAL AL COMUNEI FILDU DE JOS - judetul Salaj

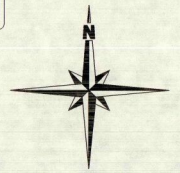


**TABEL CENTRALIZATOR TRUPURI PROPUSE**

| FILDU DE JOS                |                  |
|-----------------------------|------------------|
| 1/A LOCALITATEA PROPRIUZISA | 63.74 ha         |
| 1/B TEREN DE SPORT          | 1.50 ha          |
| 1/C CIMITIR                 | 1.52 ha          |
| 1/D RAMPA DE GUNOI          | 0.25 ha          |
| FILDU DE MIJLOC             |                  |
| 2/A LOCALITATEA PROPRIUZISA | 88.79 ha         |
| 2/B ZONA DE LOCUIT          | 0.90 ha          |
| 2/C ZONA DE LOCUIT          | 0.39 ha          |
| 2/D RAMPA DE GUNOI          | 0.12 ha          |
| FILDU DE SUS                |                  |
| 3/A LOCALITATEA PROPRIUZISA | 61.76 ha         |
| 3/B CIMITIR                 | 0.80 ha          |
| 3/C RAMPA DE GUNOI          | 0.30 ha          |
| 3/D ZONA DE LOCUIT          | 0.17 ha          |
| 3/E ZONA DE LOCUIT          | 0.38 ha          |
| TETISU                      |                  |
| 4/A LOCALITATEA PROPRIUZISA | 30.30 ha         |
| 4/B TEREN DE SPORT          | 0.85 ha          |
| 4/C RAMPA DE GUNOI          | 0.30 ha          |
| <b>TOTAL INTRAVILAN</b>     | <b>251.97 ha</b> |

## LEGENDA

- o LIMITE**
  - LIMITA TERITORIULUI ADMINISTRATIV AL COMUNEI
  - LIMITA INTRAVILANULUI PROPUIS
  - LIMITA TERITORIULUI JUDETEAN
- o CAI DE COMUNICATII**
  - RUTIERA - DND/JDC
  - FERoviARA
- o LUCRARI TEHNICO-EDILITARE**

|          |         |  |
|----------|---------|--|
| EXISTENT | PROPUIS |  |
| A        | A       | SURSA DE APA, STATII DE TRATARE, IMAGAZINARI |
| A        | A       | ADUCTIUNE DE APA POTABILA                    |
| EP       | EP      | STATII DE EPURARE APE UZATE                  |
| CM       | CM      | CANAL MENAJIER COLECTOR                      |
| CE       | CE      | CENTRALE SI STATII ELECTRICE                 |
| LEA 400  | LEA 400 | LINEE ELECTRICE AERIANE 400 KV               |
| LEA 220  | LEA 220 | LINEE ELECTRICE AERIANE 220 KV               |
| LEA 110  | LEA 110 | LINEE ELECTRICE AERIANE 110 KV               |
| LEA 20   | LEA 20  | LINEE ELECTRICE AERIANE 20 KV                |
| Tc       | Tc      | MAGISTRALA CABLU Tc                          |
| G        | G       | RETEA MAJORA DE GAZE REPARTITIE              |
| G        | G       | RETEA MAJORA DE GAZE DISTRIBUTIE             |
| ⊕        | ⊕       | STATIE DE REGLARE GAZE                       |

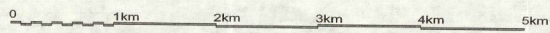

**ART PROIECT ZALAU**

PRIMARIA COMUNEI FILDU DE JOS

PLAN URBANISTIC GENERAL AL COMUNEI FILDU DE JOS - JUDETEL SALAJ U01a

1/25000

13.10.2009/2010

**INCADRAREA IN TERITORIU (echiparea editata)**

|            |                      |           |         |
|------------|----------------------|-----------|---------|
| Calitatea  | Numele               | Semnatura | Scara   |
| Director   | Ing. Neajur Mircea   |           | 1/25000 |
| Proiectant | Ing. Iltia Phuonghe  |           |         |
| Proiectat  | Ing. Bogdan Adalbert |           |         |
| Verificat  | Ing. Mircea Calusan  |           |         |