


PUG PLAN URBANISTIC GENERAL
 comuna : HERECLEAN
 localitatea : HERECLEAN
REGLEMENTARI EDILITARE

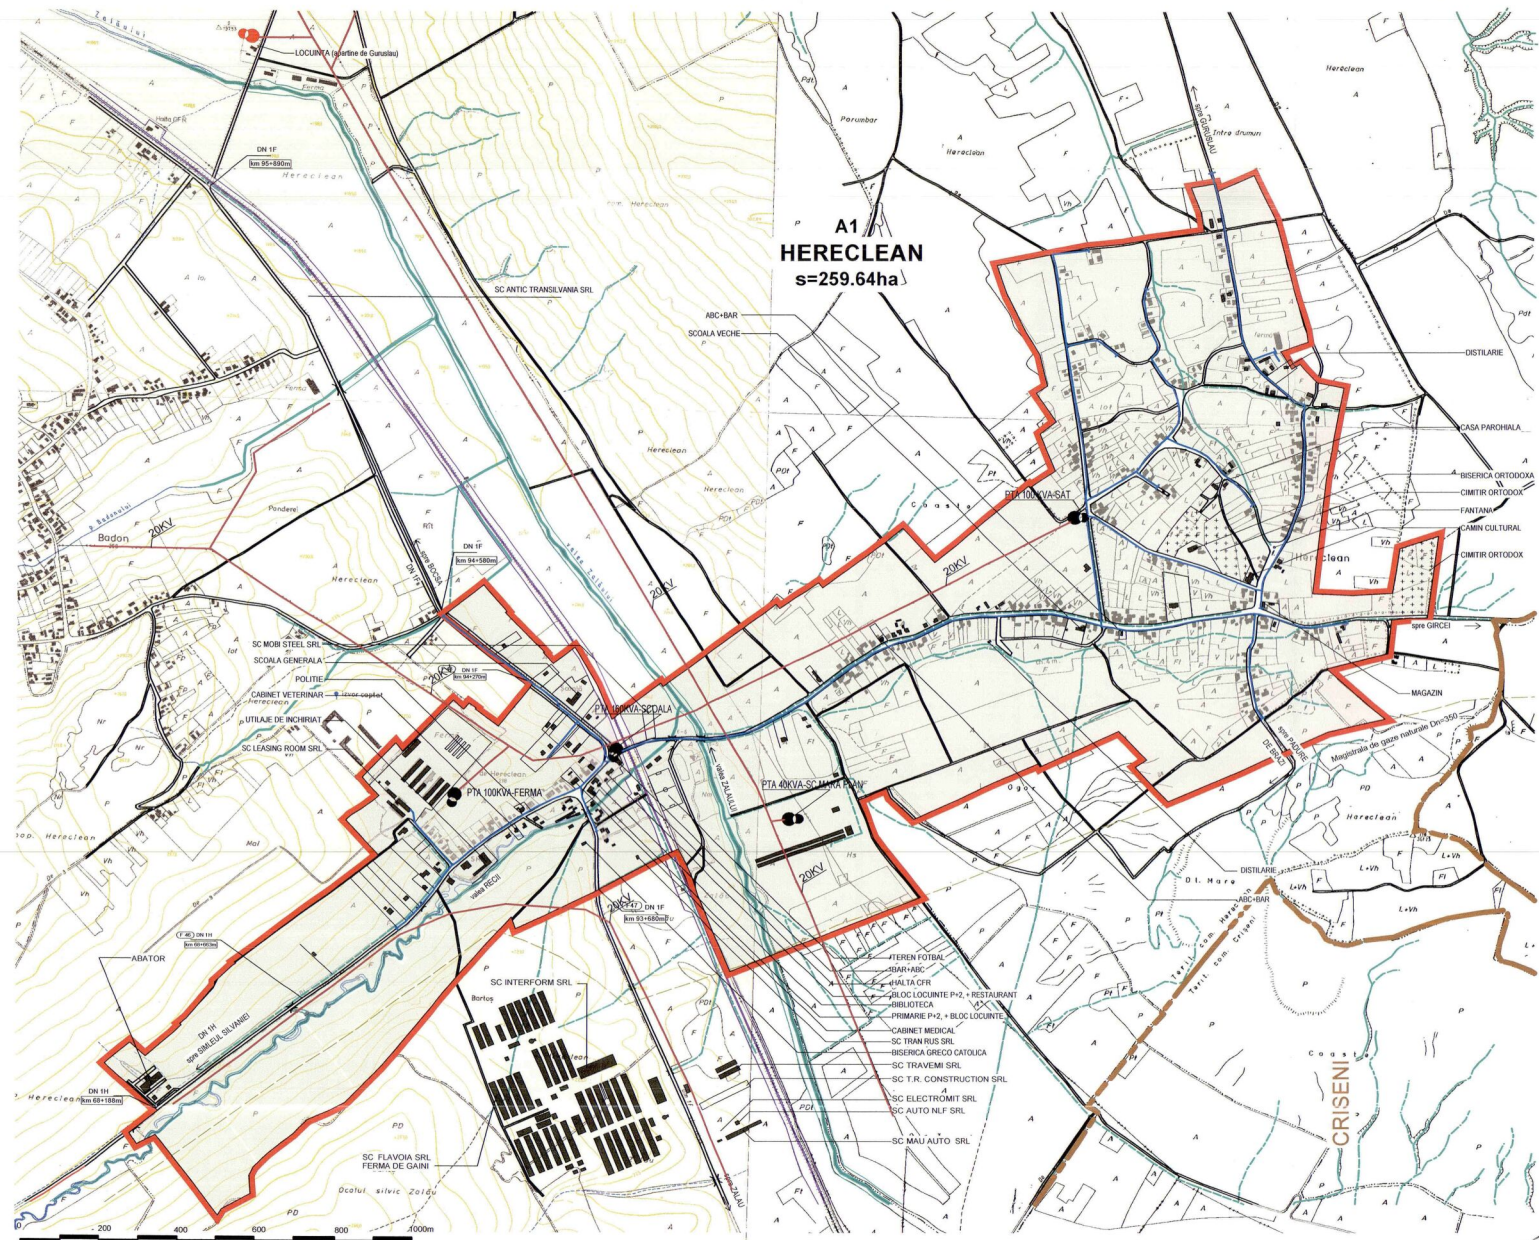

LEGENDA:

- LIMITA INTRAVILANULUI PROPRIU
- LEA 20KV EXISTENTA
- LEA 20KV PROPUSA
- LEA 0.4KV EXISTENTA
- LEA 0.4KV PROPUSA
- POST DE TRANSFORMARE EXISTENT
- POST DE TRANSFORMARE PROPUS
- LTO EXISTENTA
- CTA
- CENTRALA TELEFONICA AUTOMATA EXISTENTA



| | | | | |
|---|--|---------------|--|-----------------------------------|
| <p>str. Parcului nr.4 tel./fax: 0260 662004-mobil:0744165317</p> | | | Denumirea proiectului: PLAN URBANISTIC GENERAL al comunei HERECLEAN - jud. Salaj | Nr. contract : 5467/14.11.2008 |
| Amplasament : judetul Salaj, comuna HERECLEAN | | | Beneficiar: Primaria comunei Hereclean | Nr. proiect : 309/14.11.2008 |
| Scara : 1/10000 | | | Denumire obiect: PLAN URBANISTIC GENERAL | Faza de pr. : PUG |
| Calitatea Sef proiect Proiectat Verificat | Numele arh. Doina Nejur sing. Bagoly Adalbert arh. Mircea Nejur | Semnatura | Titlul plansei: REGLEMENTARI EDILITARE Retele de energie electrica si telefonie - localitatea HERECLEAN | Numarul plansei: ELO1 |