


PUG PLAN URBANISTIC
GENERAL
HERECLEAN
localitatea : PANIC
REGLEMENTARI EDILITARE

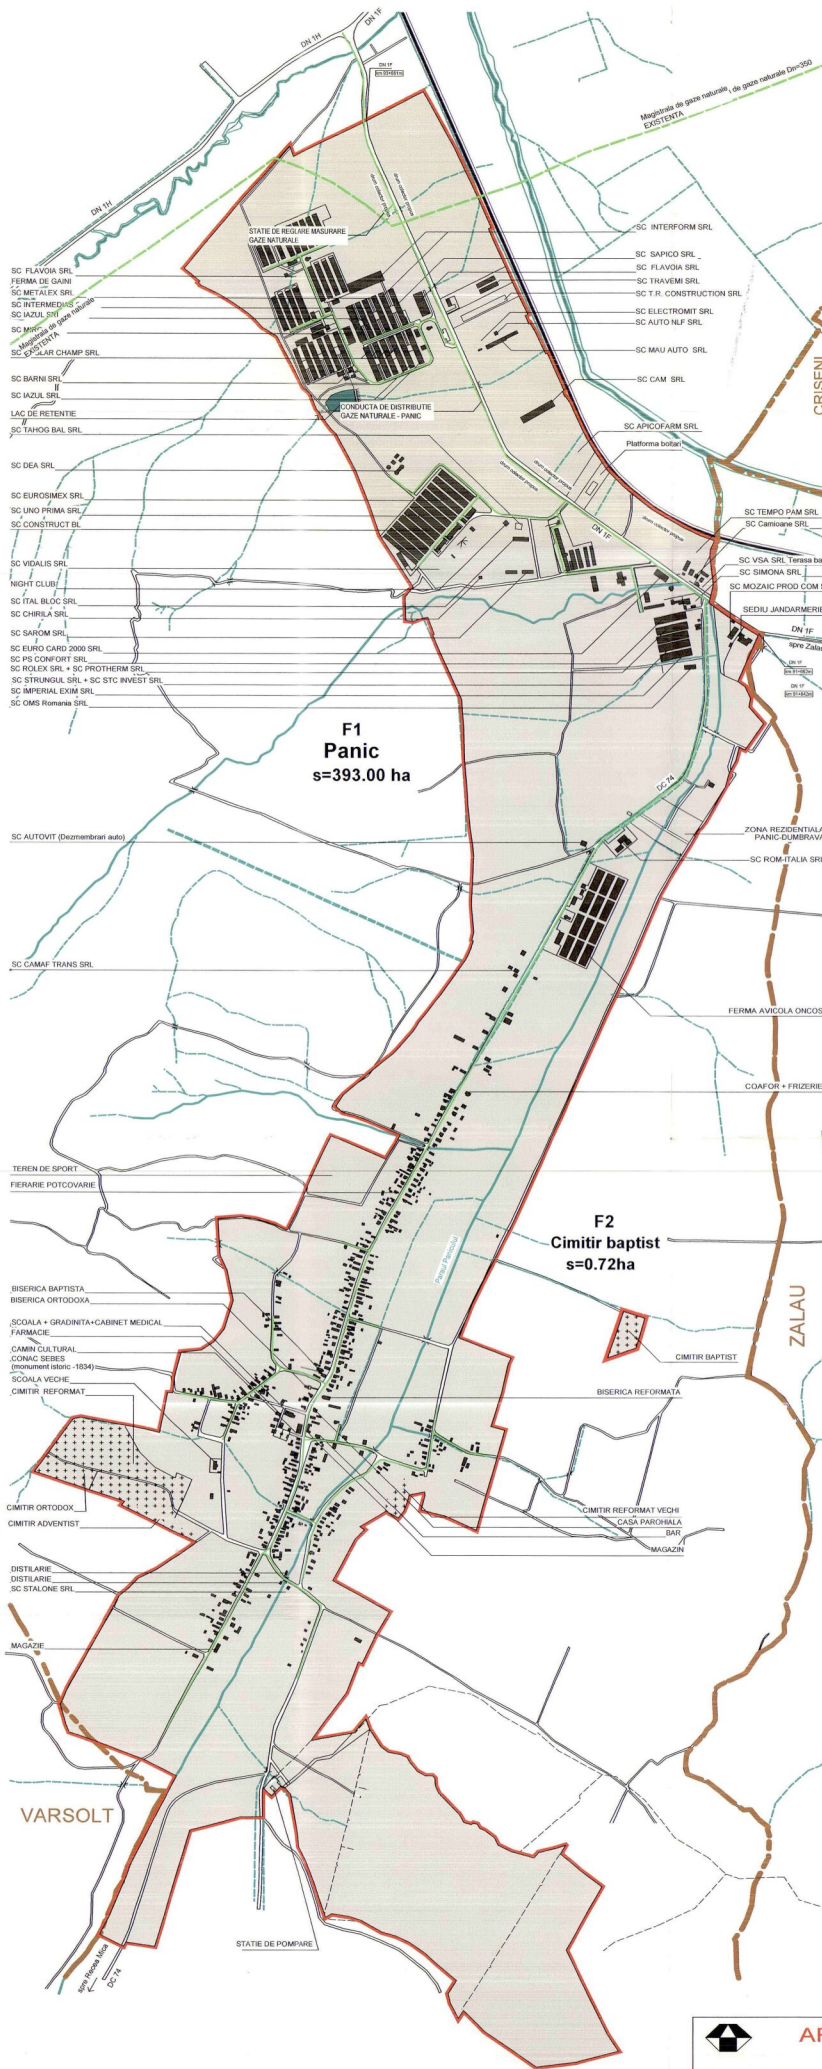

LEGENDA:

- LIMITA INTRAVILANULUI PROPUIS
- CONDUCTA DE DISTRIBUITE GAZE NATURALE - PROPUIS

VARSOULT



<p>ART PROJECT ZALAU str. Parcului nr.4 tel./fax: 0260 662004-mobil:0744165317</p>		Denumirea proiectului: PLAN URBANISTIC GENERAL al comunei HERECLEAN - jud. Salaj		Nr. contract: 6467/14.11.2008
		Amplasament: judetul Salaj, comuna HERECLEAN		Nr. proiect: 309/14.11.2008
Beneficiar: Primaria comunei Hereclean		Faza de pr.: PUG		
Calitatea	Numele	Semnatura	Scara:	Denumire obiect:
	arh. Doina Nejur		1/10000	PLAN URBANISTIC GENERAL
Proiectat	ing. Prodan Vasile		Data:	Titlul plansei: REGLEMENTARI EDILITARE
Verificat	arh. Mirocea Nejur		dec. 2008	Rețele de alimentare cu gaze naturale - localitatea PANIC
				Numarul plansei: GN06