
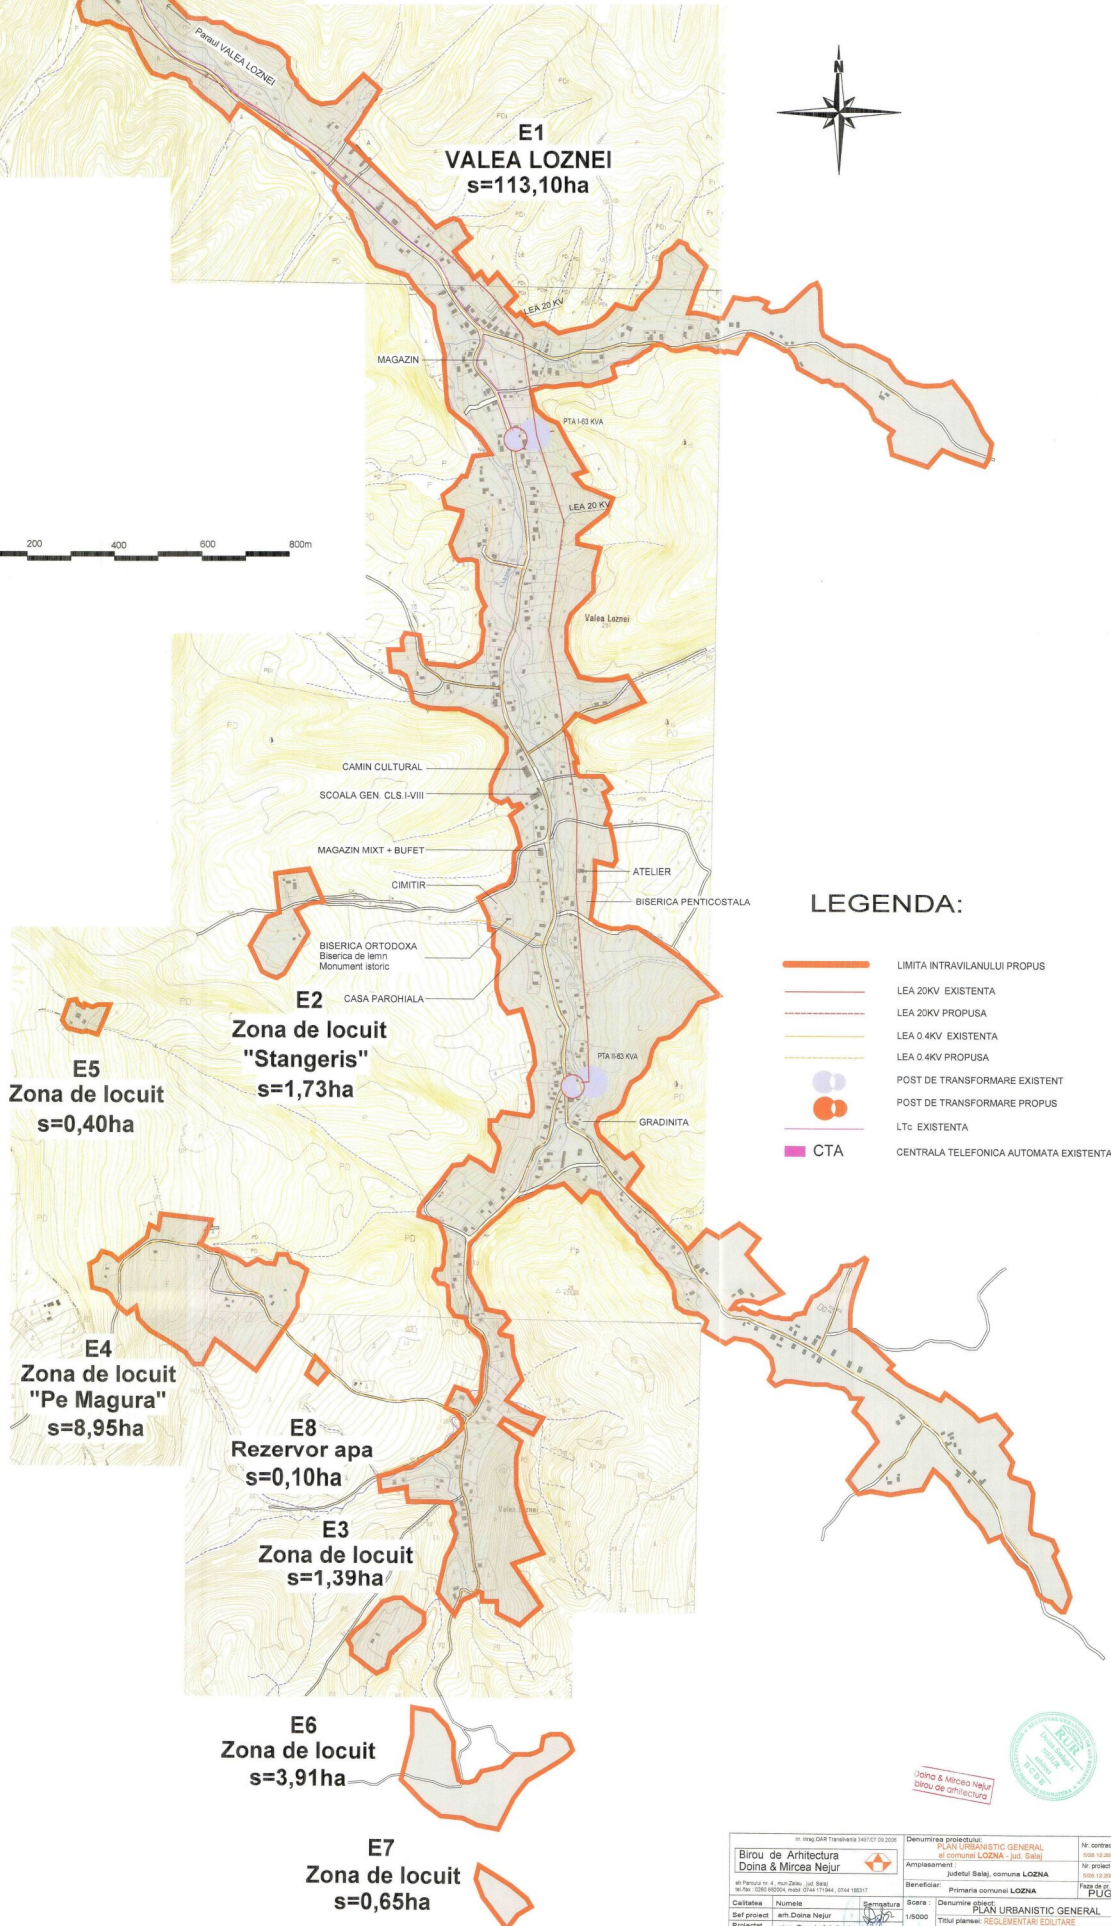


PUG PLAN URBANISTIC GENERAL

comuna : LOZNA
localitatea : VALEA LOZNEI

REGLEMENTARI EDILITARE

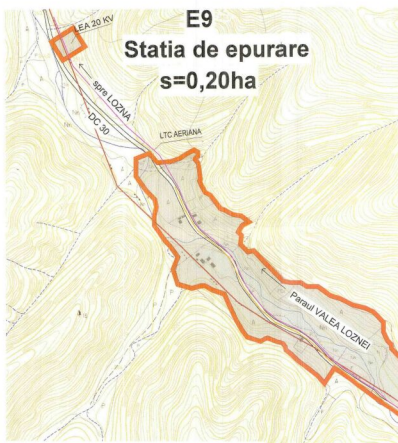

LEGENDA:

- LIMITA INTRAVILANULUI PROPUȘ
- LEA 20KV EXISTENTA
- LEA 20KV PROPUSA
- LEA 0.4KV EXISTENTA
- LEA 0.4KV PROPUSA
- POST DE TRANSFORMARE EXISTENT
- POST DE TRANSFORMARE PROPUȘ
- LTC EXISTENTA
- CTA
- CENTRALA TELEFONICA AUTOMATA EXISTENTA

Biro de Arhitectură Doina & Mircea Nejur		Denumirea proiectului: PLAN URBANISTIC GENERAL al comunei LOZNA - jud. Sibiu		Nr. contract: 2014-03-0008	
Calitatea: Numerele		Amplasament: judetului Sibiu, comuna LOZNA		Nr. proiect: 2014-03-0008	
Beneficiar: Primăria comunei LOZNA		Scara: 1/8000		Titlu planșă: REGLEMENTARI EDILITARE	
Sef proiect: arh. Doina Nejur		Denumirea planșei: PLAN URBANISTIC GENERAL		Faza de proiectare: PUG	
Protectat: ing. Bogoly Adalbert		Titlu planșă: REGLEMENTARI EDILITARE		Rețea electrică și telefonică - localitatea VALEA LOZNEI	
Verificat: arh. Doina Nejur		Data: Iulie 2014		Numărul planșei: ED10	

