


PUG

PLAN URBANISTIC
GENERAL
comuna : MARCA
localitatea : LESMIR

REGLEMENTARI EDILITARE
Retele de energie electrica si telefonie

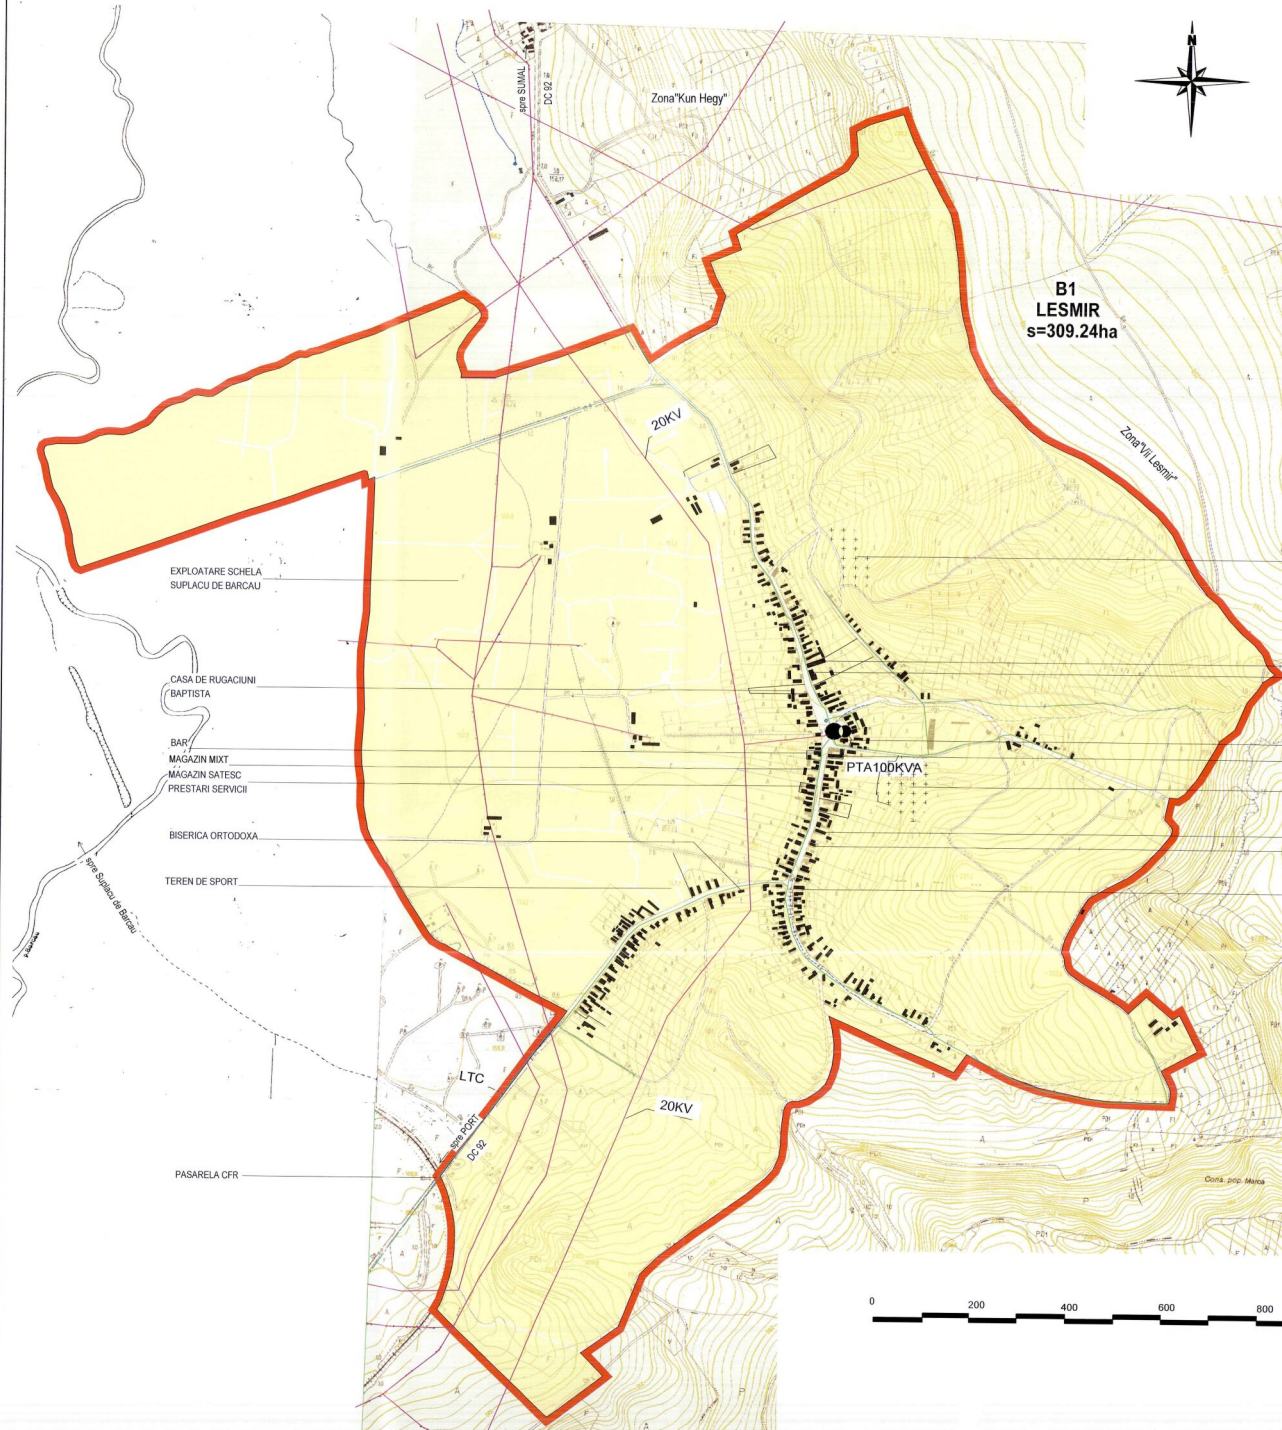

B1
LESMIR
s=309.24ha

LEGENDA

- LIMITA INTRAVILANULUI PROPUȘ
- LEA 20KV EXISTENTA
- LEA 20KV PROPUSA
- LEA 0.4KV EXISTENTA
- LEA 0.4KV PROPUSA
- POST DE TRANSFORMARE EXISTENT
- POST DE TRANSFORMARE PROPUȘ
- LTC EXISTENTA
- CENTRALA TELEFONICA AUTOMATA



		Denumirea proiectului: PLAN URBANISTIC GENERAL al comunei MARCA - Jud. Salaj		Nr. contract : 15/0001/04.2009	
str. Parcului nr 4 tel./fax: 0260 662004-mobil: 0744165317		Amplasament: Judetul Salaj, comuna MARCA		Nr. proiect : 15/0001/04.2009	
Beneficiar: Primaria comunei MARCA		Denumire obiect: PLAN URBANISTIC GENERAL		Tipul planului: Retele de energie electrica si telefonie	
Calitatea: arh. Doina Nejur		Scara: 1/5000		Data: 04.2009	
Proiectat: ing. Bagoly Adalbert		Semnatura: 		Numarul planului: ED07	
Verificat: arh. Mircea Nejur		Data: 04.2009		Localitatea LESMIR	