






# PUG PLAN URBANISTIC GENERAL

comuna : **NAPRADEA**  
localitatea : **TRANIS**

## REGLEMENTARI EDILITARE

### LEGENDA

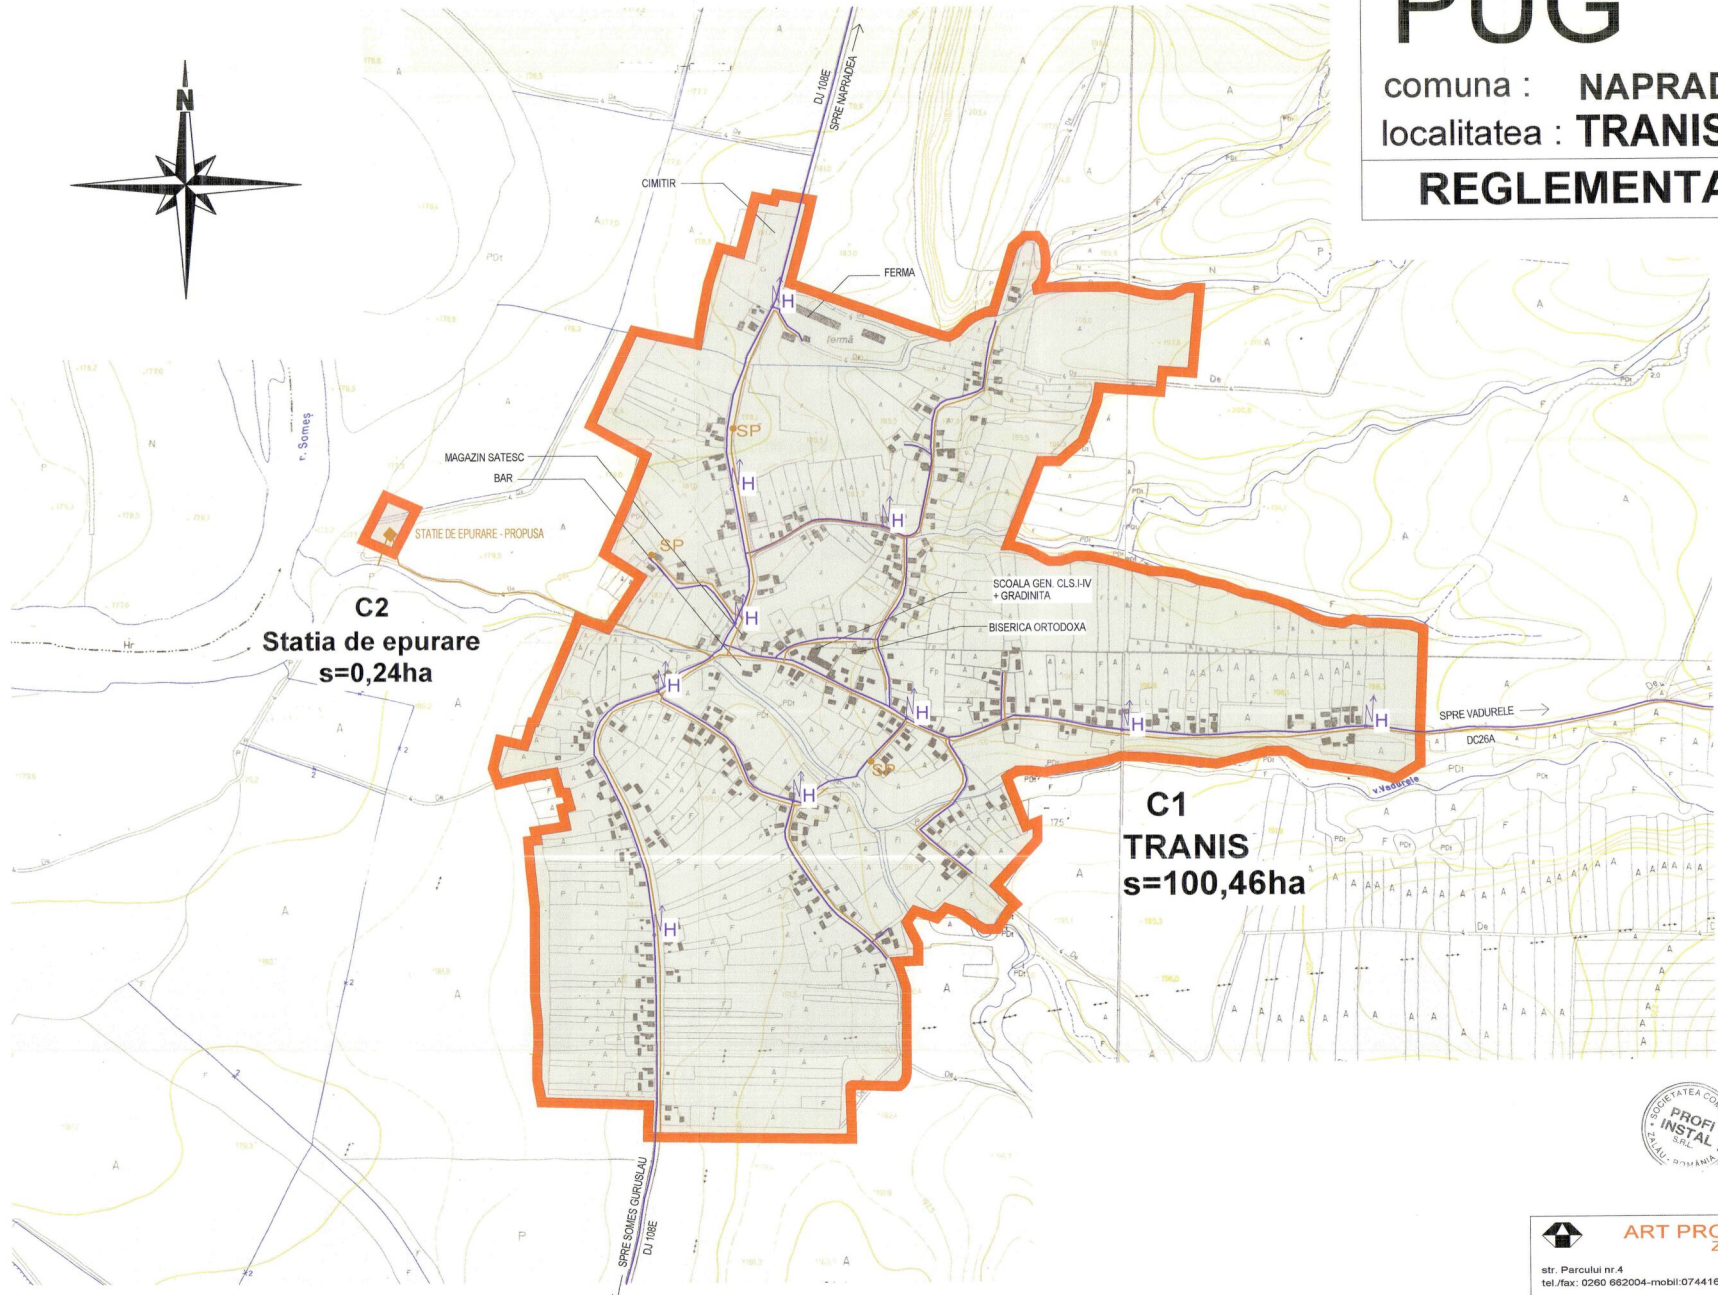

-  HIDRANT INCENDIU - PROPUS
-  CONDUCTA ALIMENTARE CU APA - PROPUSA
-  CONDUCTA CANALIZARE MENAJERA - PROPUSA
-  STATIE DE POMPARE APE UZATE MENAJERE - PROPUSA



**C2**  
Statia de epurare  
s=0,24ha

**C1**  
TRANIS  
s=100,46ha



 <b>ART PROIECT ZALAU</b>		Denumirea proiectului: <b>PLAN URBANISTIC GENERAL</b> al comunei <b>NAPRADEA - jud. Salaj</b>	Nr. contract: 289/02.11.2007
str. Parcului nr. 4 tel./fax: 0260 662004-mobil: 0744165317		Amplasament: Judetul Salaj, comuna NAPRADEA	Nr. proiect: 289/02.11.2007
		Beneficiar: Primaria comunei NAPRADEA	Faza de pr.: PUG
Calitatea Sef proiect Proiectat Verificat	Numele arh.Doina Nejur Ing. Prodan Vasile arh.Mircea Nejur	Semnatura 	Scara : Denumire obiect: PLAN URBANISTIC GENERAL Titlul plansei: REGLEMENTARI EDILITARE Retele de apa si canalizare - localitatea <b>TRANIS</b> Data : mai 2007 Numarul plansei: <b>ED03</b> Altiplan 2006