
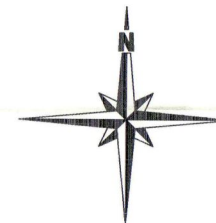


**B2**  
**Statia de epurare**  
**s=0,20ha**

# PUG PLAN URBANISTIC GENERAL

comuna : **POIANA BLENCHII**  
 localitatea : **FALCUSA**

## REGLEMENTARI EDILITARE

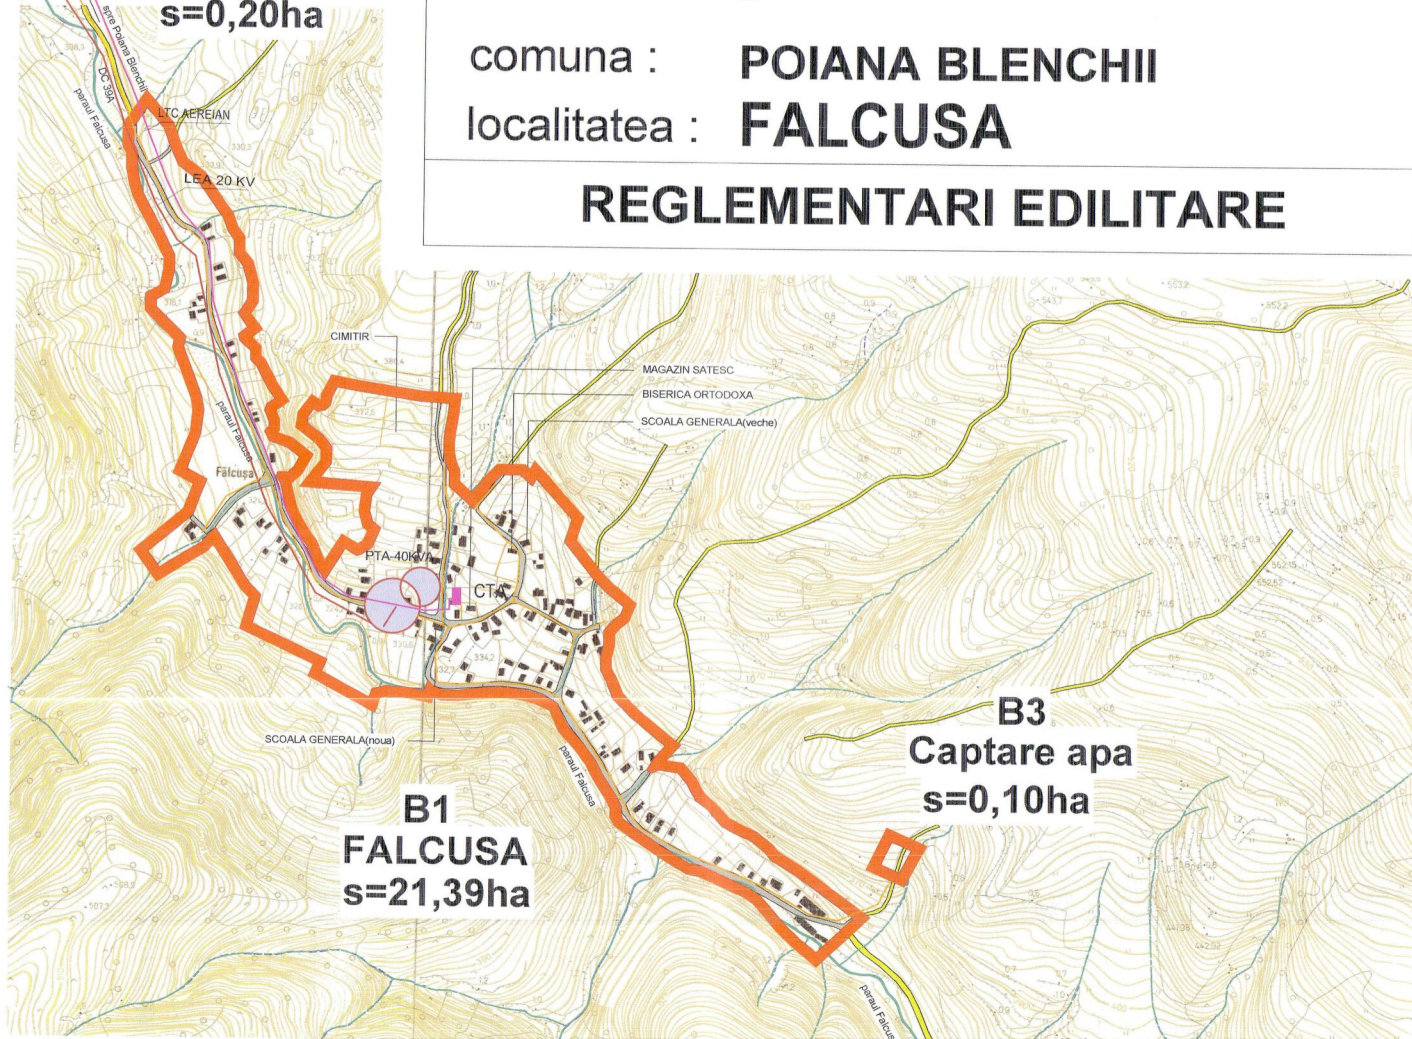

### LEGENDA:

-  LIMITA INTRAVILANULUI PROPUȘ
-  LEA 20KV EXISTENTA
-  LEA 20KV PROPUSA
-  LEA 0.4KV EXISTENTA
-  LEA 0.4KV PROPUSA
-  POST DE TRANSFORMARE EXISTENT
-  POST DE TRANSFORMARE PROPUȘ
-  LTc EXISTENTA
-  CTA CENTRALA TELEFONICA AUTOMATA EXISTENTA



 <b>ART PROJECT ZALAU</b> str. Parcului nr.4 tel./fax: 0260 662004-mobil:0744165317		Denumirea proiectului: <b>PLAN URBANISTIC GENERAL</b> al comunei <b>Poiana Blenchii - jud. Salaj</b>		Nr. contract : 292/04.12.2009
		Amplasament : Judetul Salaj, comuna Poiana Blenchii		Nr. proiect : 292/04.12.2009
Beneficiar: Primaria comunei Poiana Blenchii		Faza de pr. : <b>PUG</b>		
Calitatea	Numele	Semnatura	Scara	Denumire obiect:
Sef proiect	arh.Doina Nejur		1/5000	<b>PLAN URBANISTIC GENERAL</b>
Proiectat	sing. Bagoly Adalbert			Titlul plansei: <b>Rețele de energie electrica si telefonie localitatea FALCUSA</b>
Verificat	arh.Mircea Nejur		Data : mai 2007	Numarul plansei: <b>ED06</b>