


PUG PLAN URBANISTIC GENERAL

comuna ROMANASI

3.31. LUCRARI EDILITARE

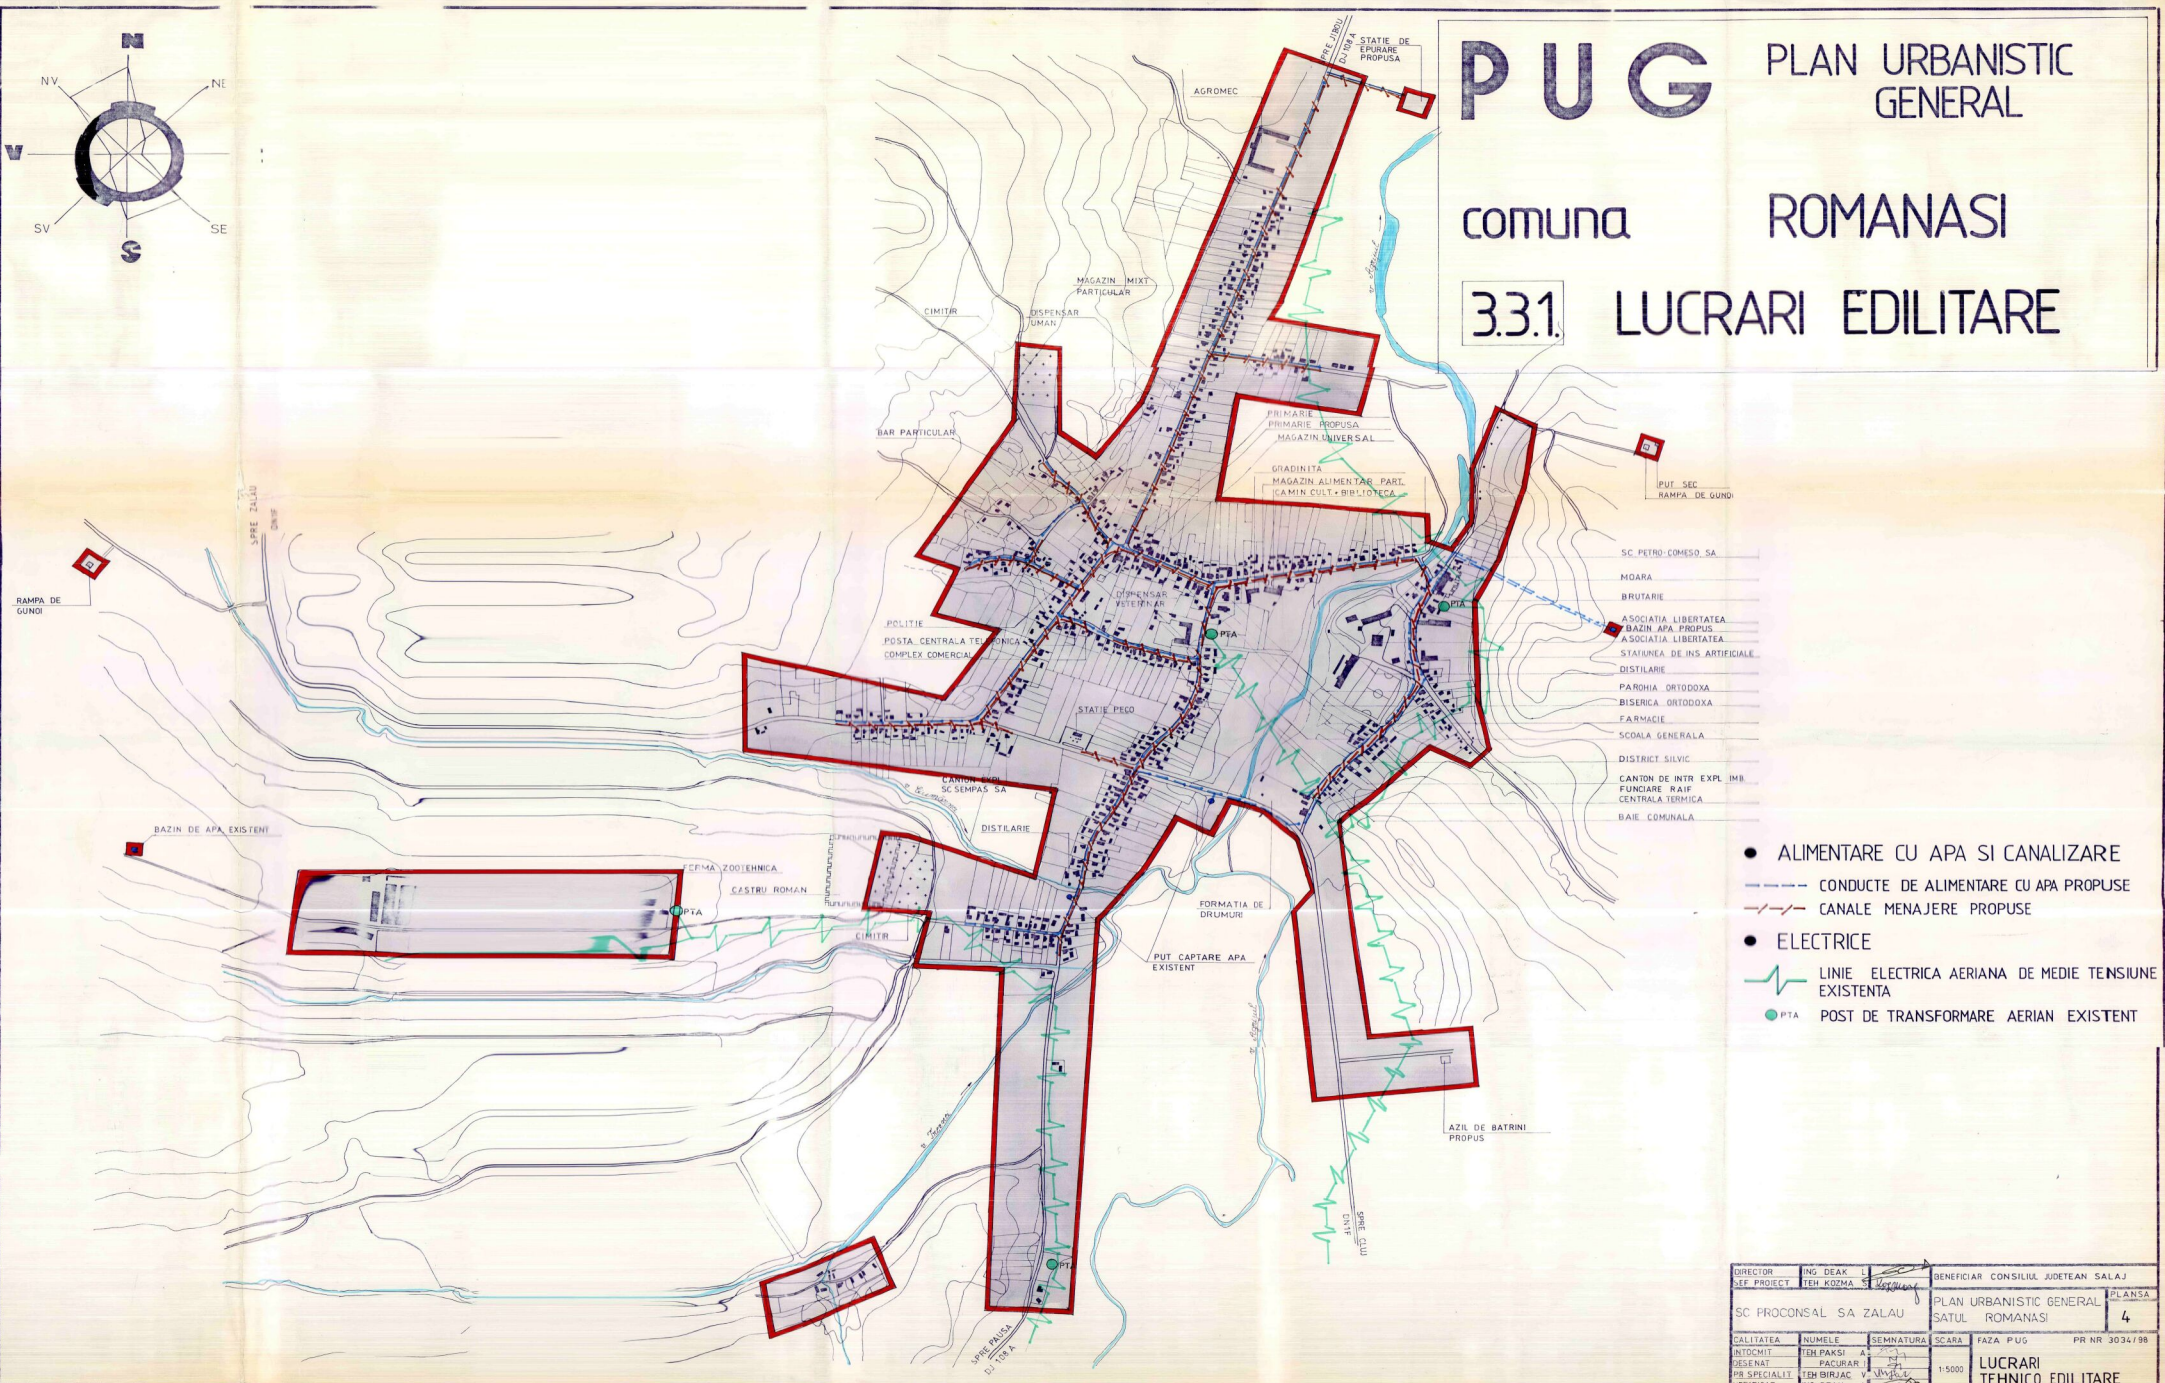

- SC. PETRO COMESU SA
- MOARA
- BRUTARIE
- ASOCIATIA LIBERTATEA
- BAZIN APA PROPUS
- ASOCIATIA LIBERTATEA
- STATIUNEA DE INS ARTIFICIALE
- DISTILARIE
- PAROHIA ORTODOXA
- BISERICA ORTODOXA
- FARMACIE
- SCOLA GENERALA
- DISTRICT SILVIC
- CANTON DE INTR. IMB. FUNDARE RAIF. CENTRALA TEHNICA
- BAIE COMUNALA

- ALIMENTARE CU APA SI CANALIZARE
- — — CONDUCTE DE ALIMENTARE CU APA PROPUSE
- - - CANALE MENAJERE PROPUSE
- ELECTRICE
- — — LINIE ELECTRICA AERIANA DE MEDIE TENSIUNE EXISTENTA
- PTA POST DE TRANSFORMARE AERIAN EXISTENT

DIRECTOR	ING. DEAK		BENEFICIAR	CONSILIUL JUDETEAN SALAJ
SEF PROIECT	TEH. KOZMA		PLAN	URBANISTIC GENERAL
			SATUL	ROMANASI
			SCALA	1:5000
			FAZA	PUG
			PR. NR.	3032/98
CALITATEA	NUMELE	SEMNTURA		
INTOCMIT	TEH. PAKSI	A		
DESEINAT	TEH. PACURAR	A		
PROIECTANT	TEH. BIRJAC	V		
VERIFICAT	ING. DEAK			