




PUG PLAN URBANISTIC GENERAL

comuna : SIG
localitatea : FIZES

REGLEMENTARI EDILITARE

LEGENDA:

-  LIMITA INTRAVILANULUI PROPUȘ
-  LEA 20KV EXISTENTA
-  LEA 20KV PROPUSA
-  LEA 0.4KV EXISTENTA
-  LEA 0.4KV PROPUSA
-  POST DE TRANSFORMARE EXISTENT
-  POST DE TRANSFORMARE PROPUȘ
-  LTc: EXISTENTA
-  CTA CENTRALA TELEFONICA AUTOMATA EXISTENTA

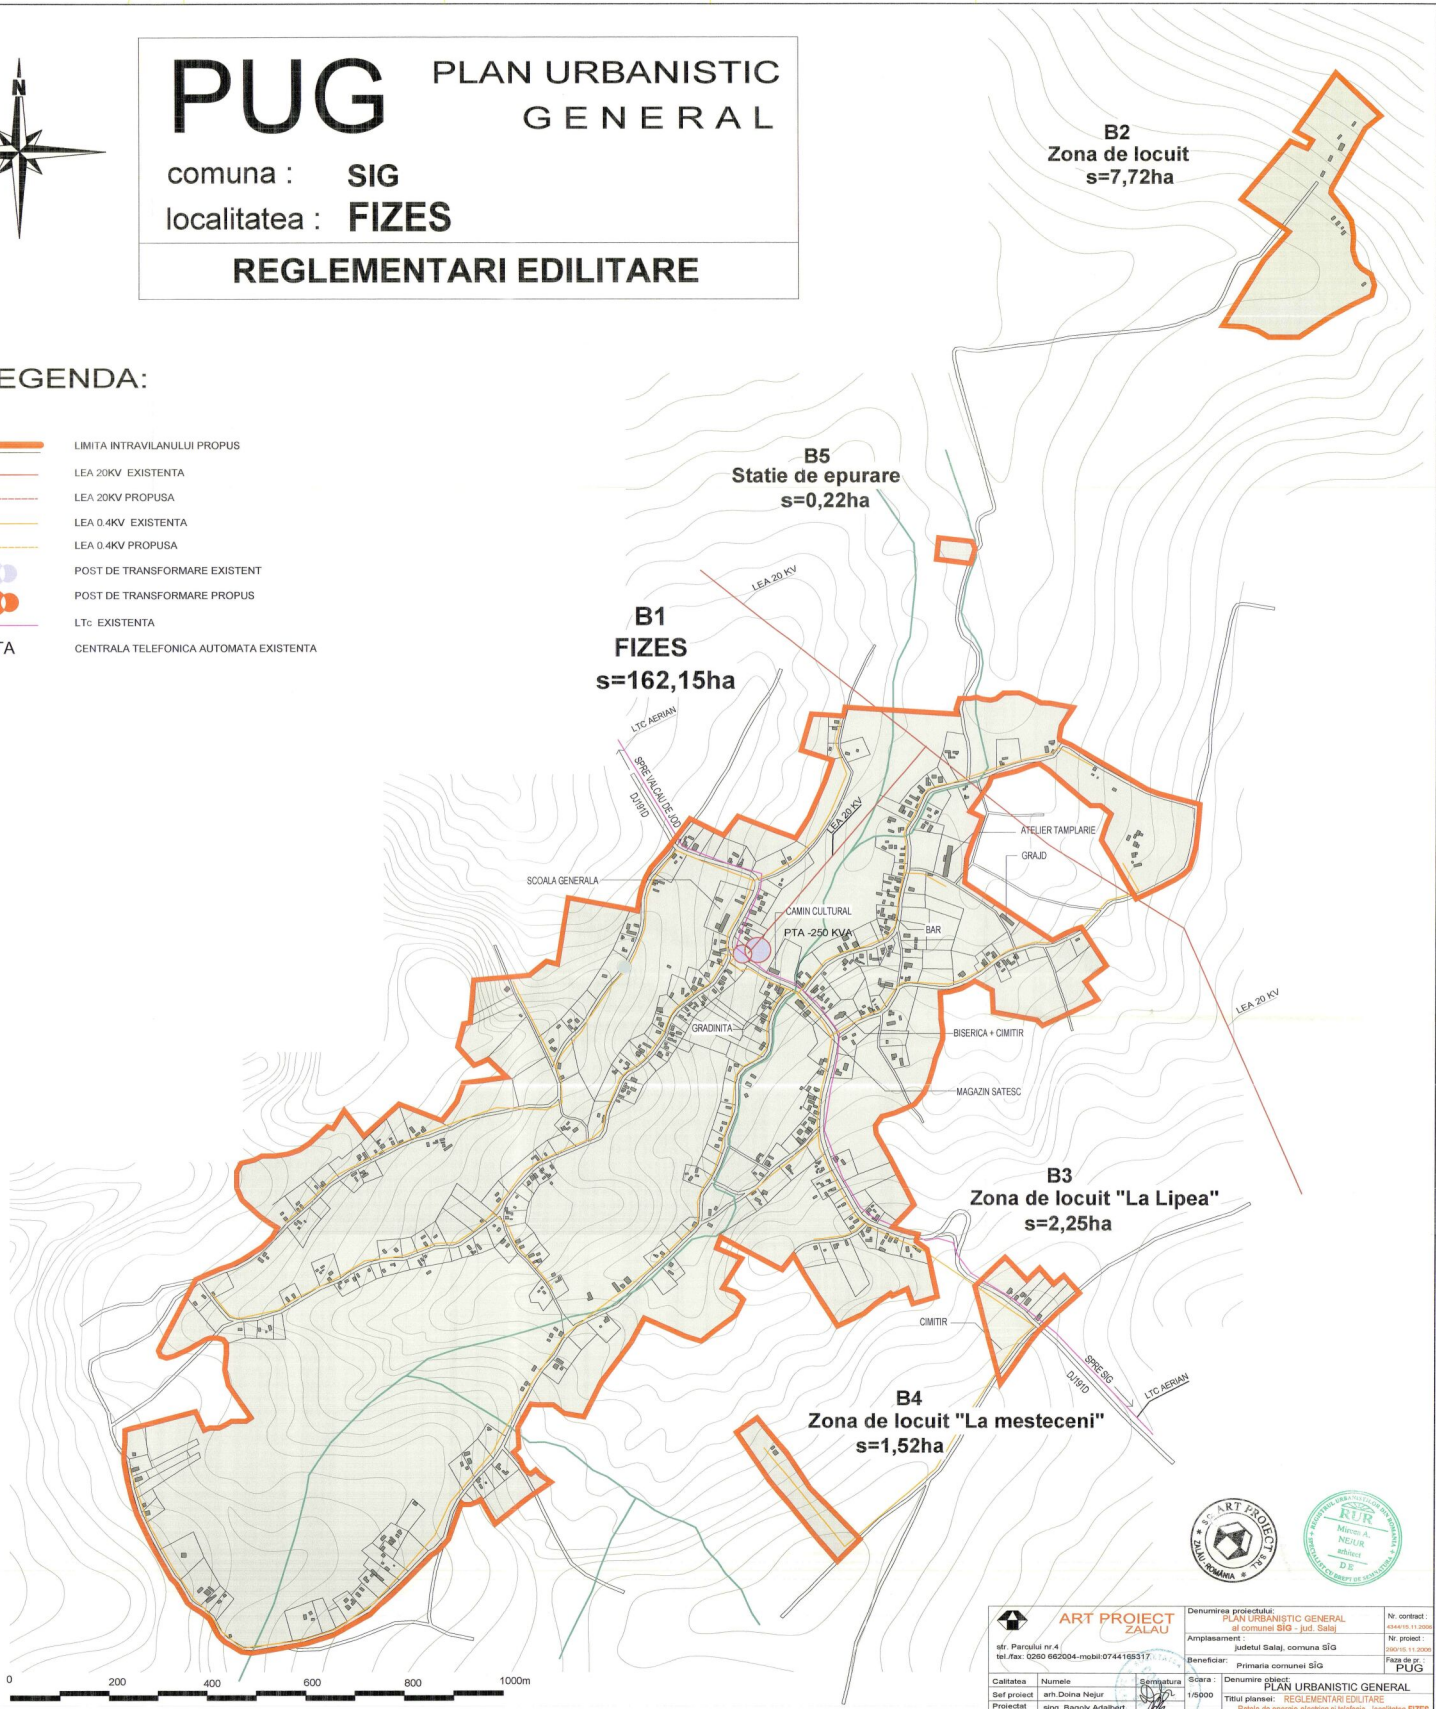

ART PROIECT ZALAU		Denumirea proiectului: PLAN URBANISTIC GENERAL al comunei SIG - jud. Satej		Nr. contract: 454/016.11.2008	
str. Parcului nr 4 tel./fax: 0260 662004-mobil:0744169317		Amplasament: Județul Satej, comuna SIG		Nr. proiect: 100/016.11.2008	
		Beneficiar: Primăria comunei SIG		Faza de p.r.: PUG	
Calitatea:	Numele:	Semnatura:	Sigra:	Denumire obiect: PLAN URBANISTIC GENERAL	
Sef proiect:	arh. Doina Nejur		1/5000	Titlul planșei: REGLEMENTARI EDILITARE	
Proiectat:	sing. Bagoly Adalbert			Retiile de energie electrica și telefonica - localitatea FIZES	
Verificat:	arh. Mircea Nejur			Data: Iulie 2007	
				Numarul planșei: ED07	