


PUG

PLAN URBANISTIC
GENERAL
SARMASAG

comuna :


localitatea : **POIANA MAGURA**


REGLEMENTARI EDILITARE

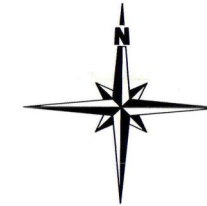

LEGENDA:

-  LIMITA INTRAVILANULUI PROPUȘ
 -  RETEA DE ALIMENTARE CU APA - PROPUSA
 -  RETEA DE CANALIZARE MENAJERA - PROPUSA
 -  HIDRANT DE INCENDIU - PROPUS
- Gospodariere de apa - put forat, statie de pompare, rezervor de inmagazinare, statie de clorinare, instalatii hidraulice

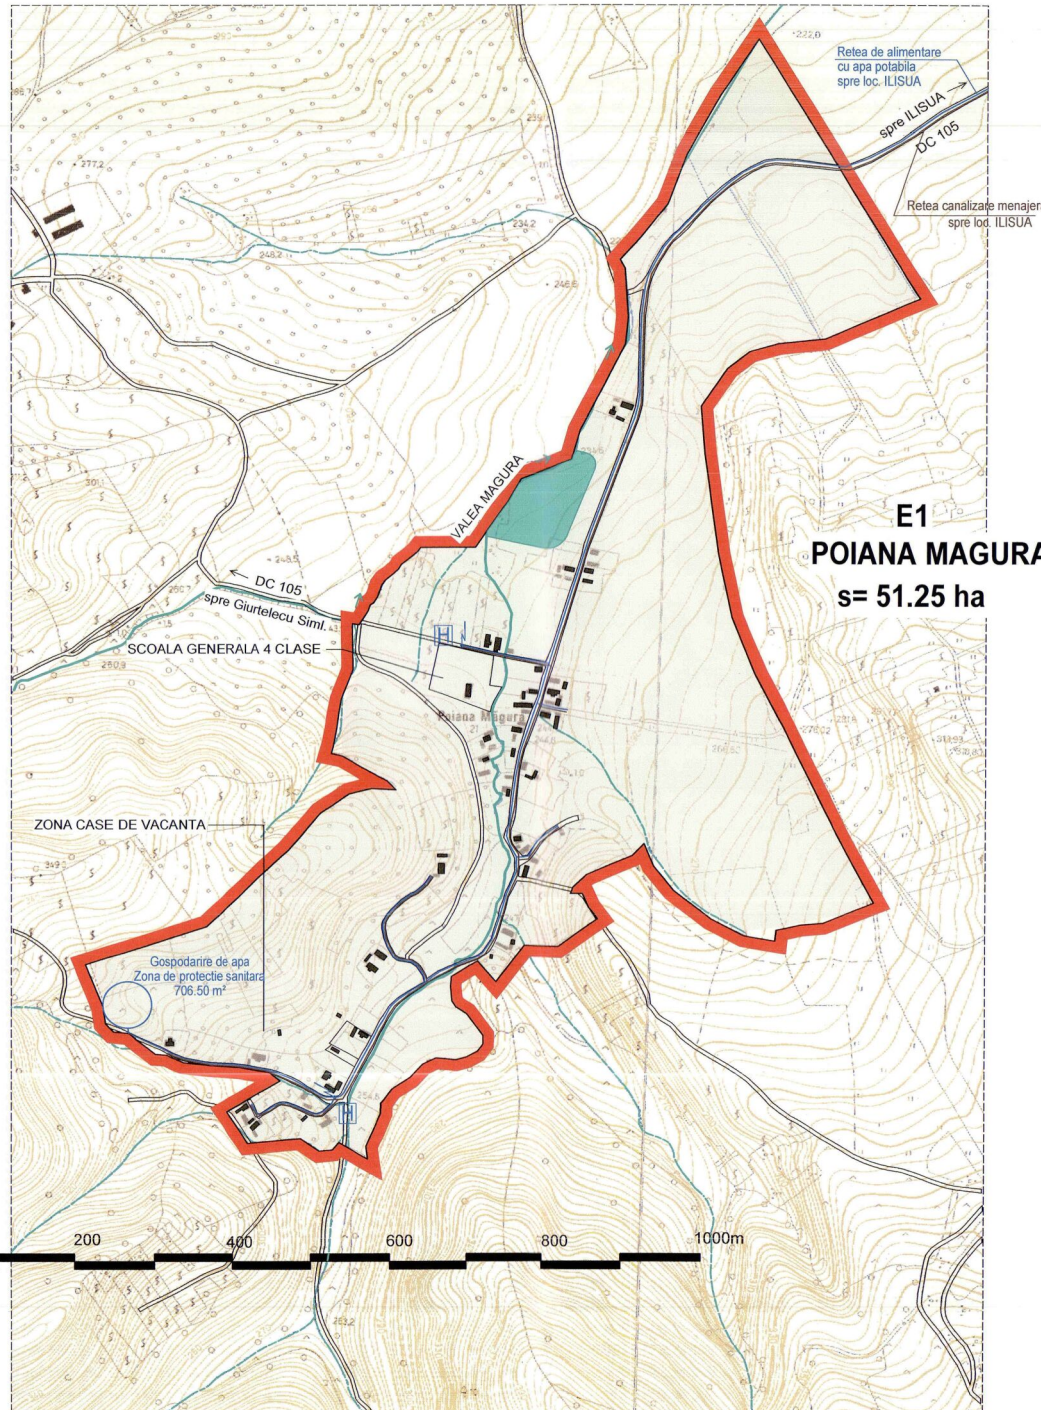

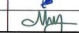		ART PROJECT ZALAU		Denumirea proiectului: PLAN URBANISTIC GENERAL al comunei SARMASAG - jud. Salaj		Nr. contract : 924/16.02.2009
str. Parcului nr.4 tel./fax: 0260 662004-mobil:0744 165317				Amplasament : judetul Salaj, comuna SARMASAG		Nr. proiect : 311/16.02.2009
				Beneficiar: Primaria comunei Sarmasag		Faza de pr. : PUG
Calitatea	Numele	Semnatura	Scara :	Denumire obiect: PLAN URBANISTIC GENERAL		
Sef proiect	arh.Doina Nejur		1/5000	Titlul plansei: REGLEMENTARI EDILITARE Rețele de apa si canalizare localitatea POIANA MAGURA		
Proiectat	ing. Prodan Vasile		Data : dec.2009	Numarul plansei: AC05		
Verificat	arh.Mircea Nejur					