



PUG PLAN URBANISTIC
GENERAL
 comuna : **SARMASAG**
 localitatea : **LOMPIRT**
REGLEMENTARI EDILITARE

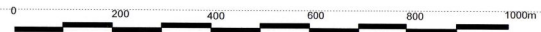

LEGENDA:

- RETEA DE ALIMENTARE CU APA - PROPUSA
- RETEA DE CANALIZARE MENAJERA - PROPUSA
- HIDRANT DE INCENDIU - PROPUS

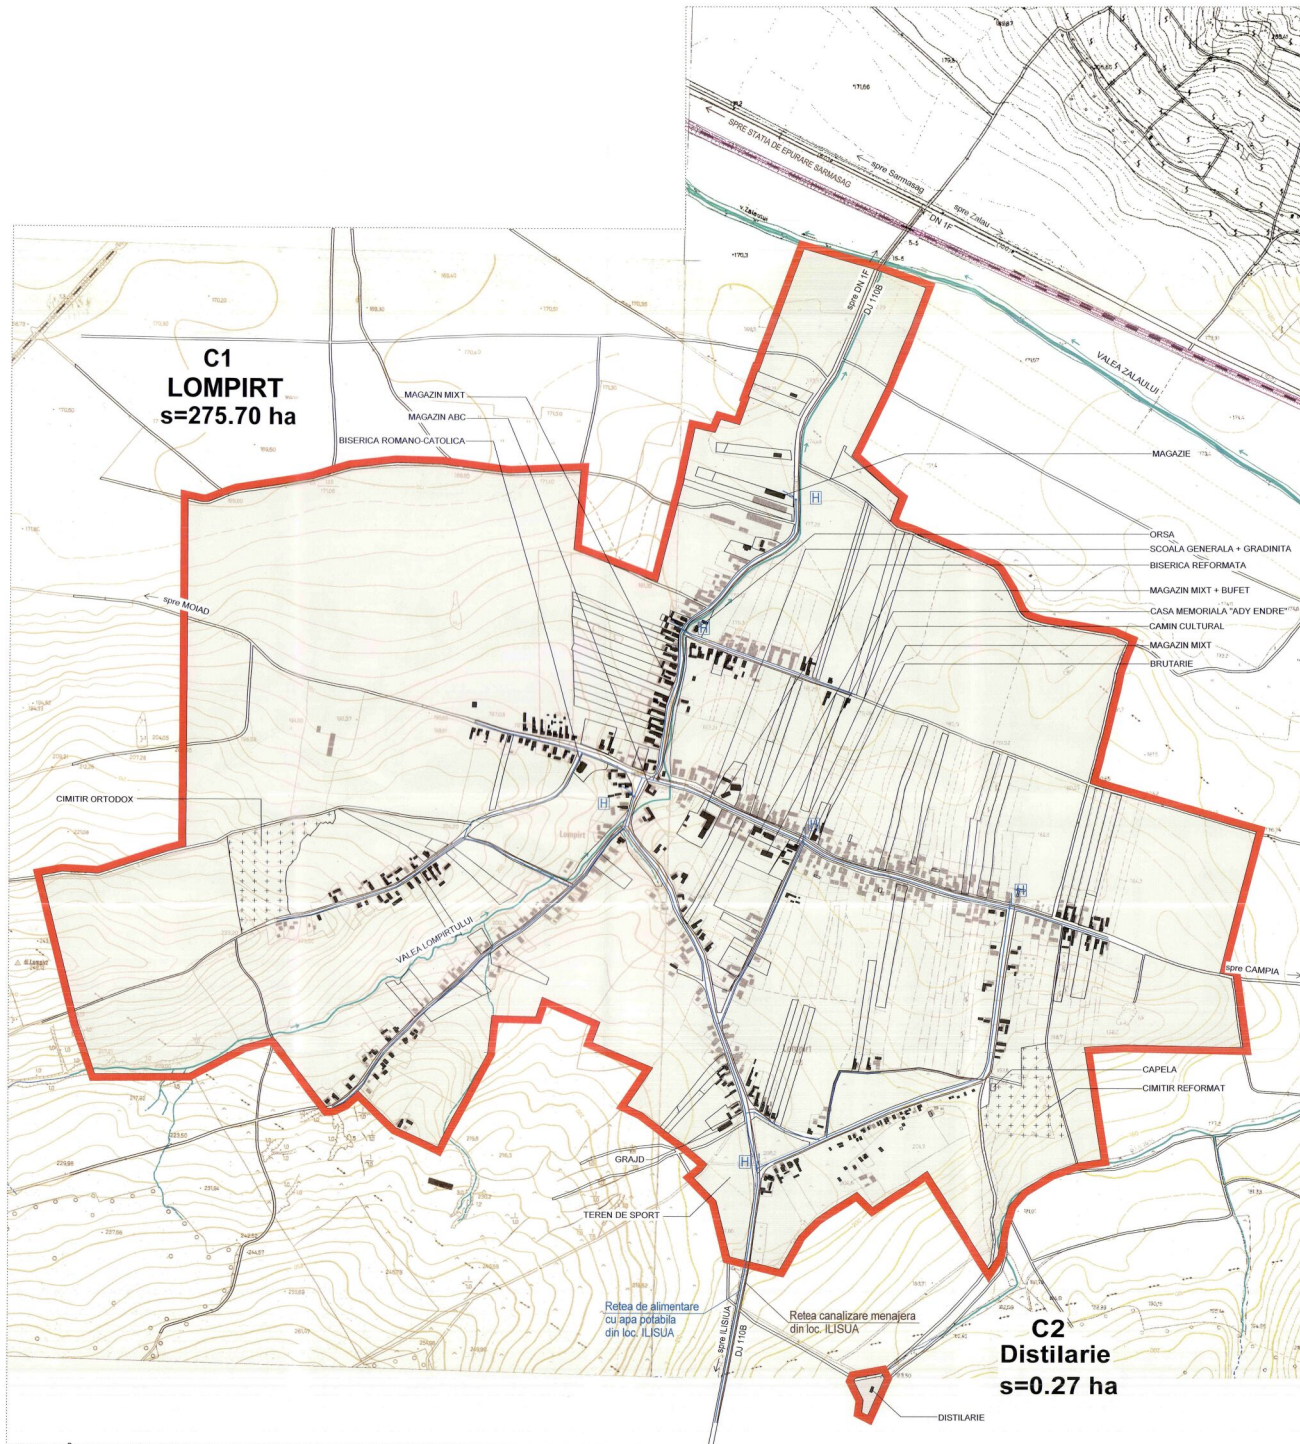

		Domeniul proiectului: PLAN URBANISTIC GENERAL al comunei SARMASAG - jud. Salaj		Nr. contract: 04/2024	
str. Paroului nr 4 tel./fax: 0269 662004-mobil: 0744165317		Amplasament: judetul Salaj, comuna SARMASAG		Nr. proiect: 31/17.02.2024	
Beneficiar: Primaria comunei Sarmasag		Faza de proiect: PUG			
Calitatea: Numero	Semnatura	Scara: 1/5000	Denumirea proiectului: PLAN URBANISTIC GENERAL		
Seif proiect: arh. Doina Neaur			Titrul planșei: REGLEMENTARI EDILITARE		
Proiectat: ing. Prodan Vasile			Sistemul de apa si canalizare: localitatea LOMPIRT		
Verificat: arh. Miocsa Neaur		Data: dec-2023	Numele planșei: AC03		